




NOTES:
 DO NOT SCALE FROM DRAWINGS.
 ALL DIMENSIONS TO BE CONFIRMED ON SITE.
 DRAWINGS FOR PLANNING USE ONLY.

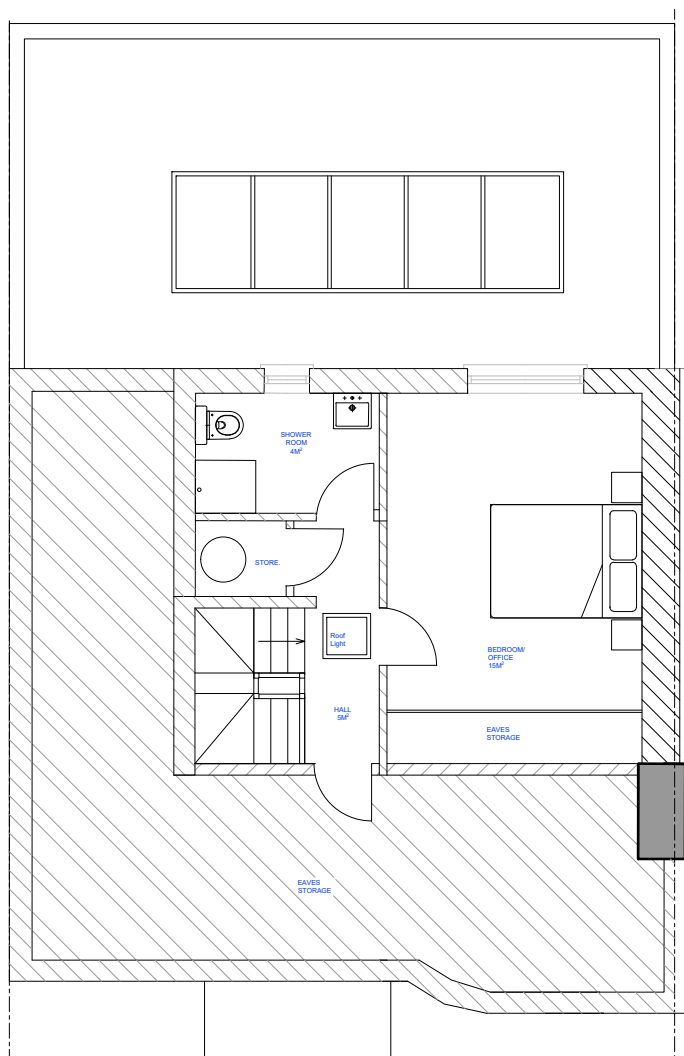

PROPOSED SECOND FLOOR

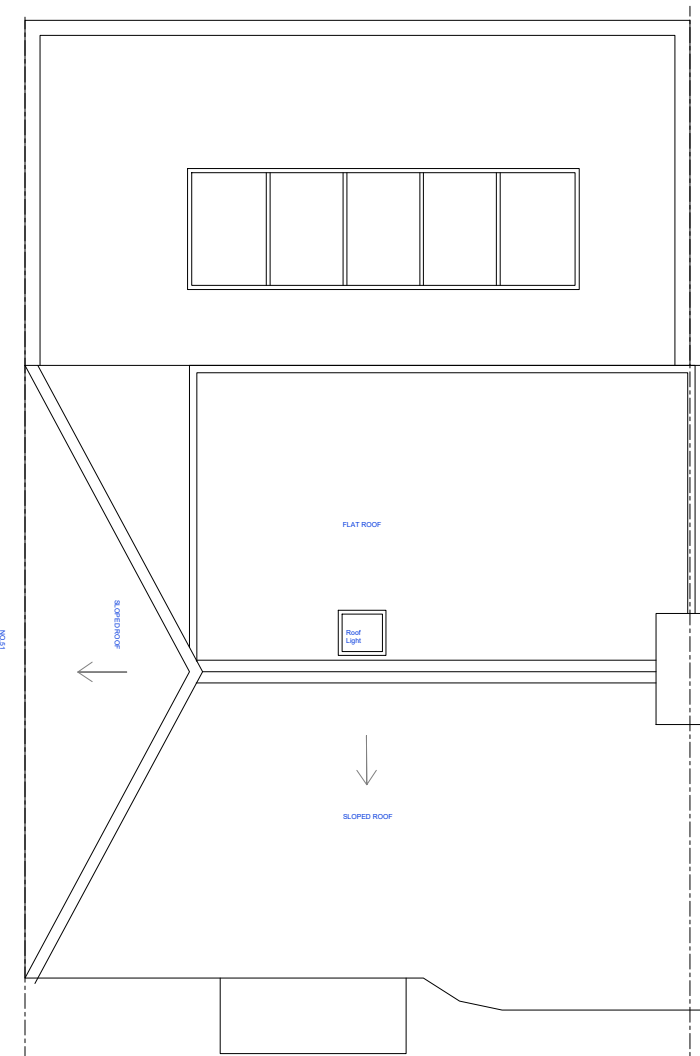

PROPOSED ROOF PLAN

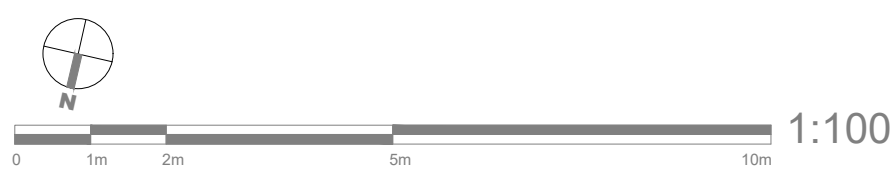

DATE	REVISIONS
15.10.2021	P01 FOR PLANNING

JOB NO.	0001	CLIENT	Vinod and Devinder	
TITLE	53 FAIRLAWN AVENUE BEXLEYHEATH			
DWG	0200 - PROPOSED DRAWING SECOND FLOOR AND ROOF PLAN			
DRAWN	HG	DATE	15.10.2021	
CHECKED	AS	STATUS	FOR INFO	
DWG NO.	0001-0200-AL-002			
SCALE	1/100		REV	P01