
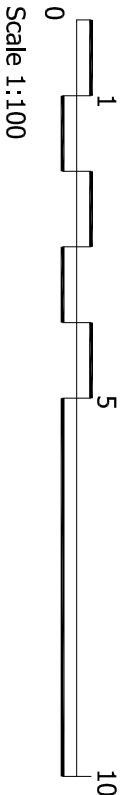
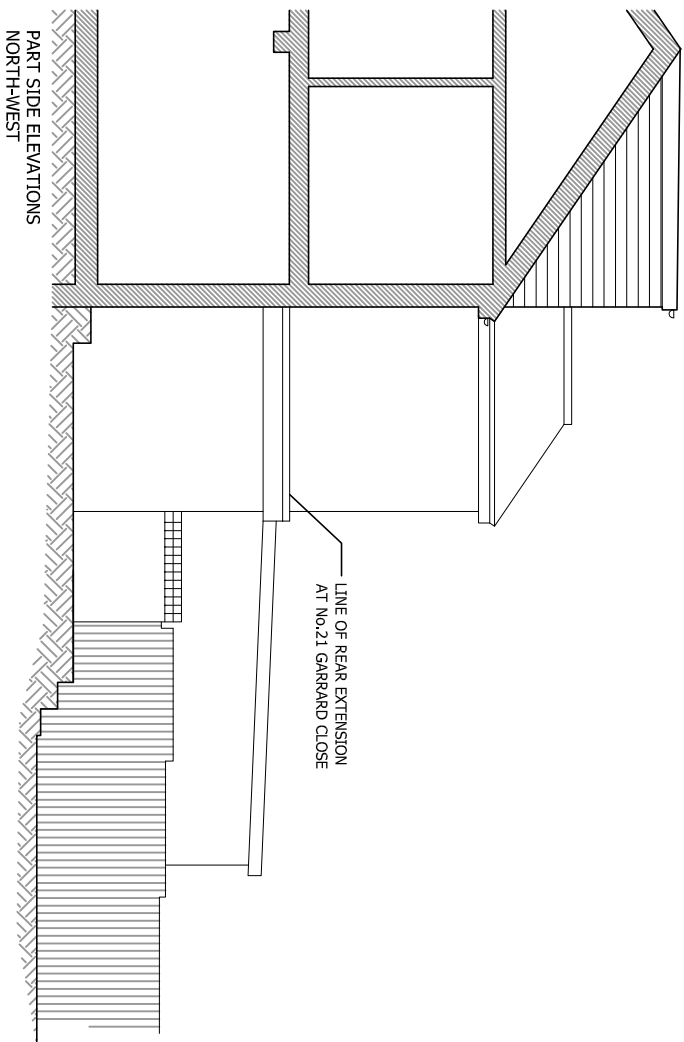
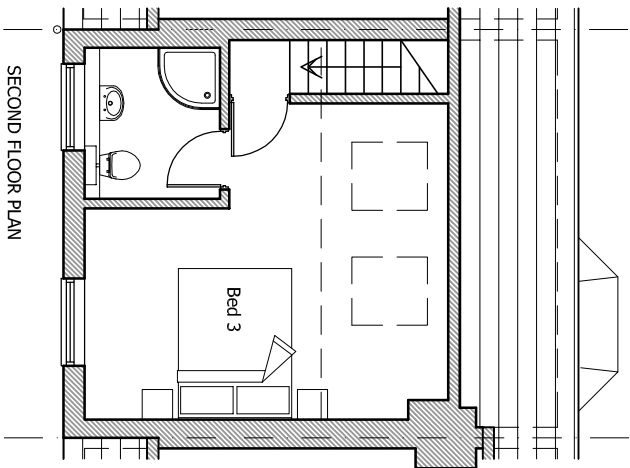
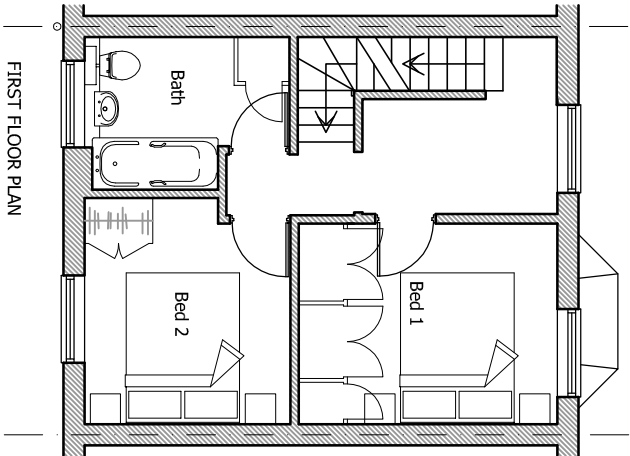
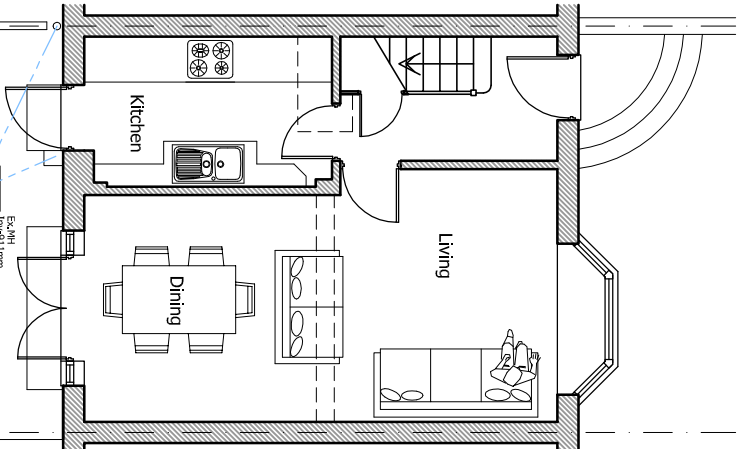
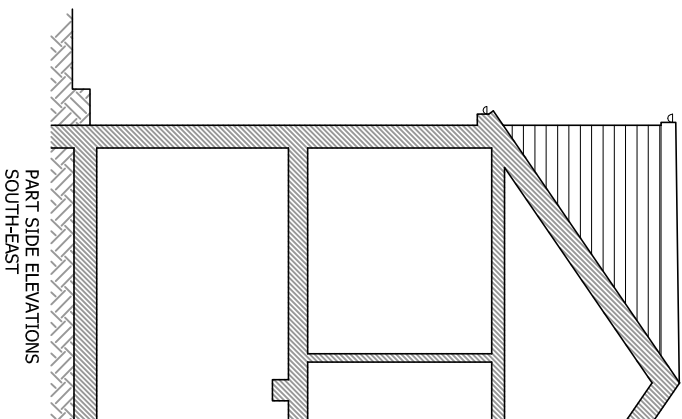
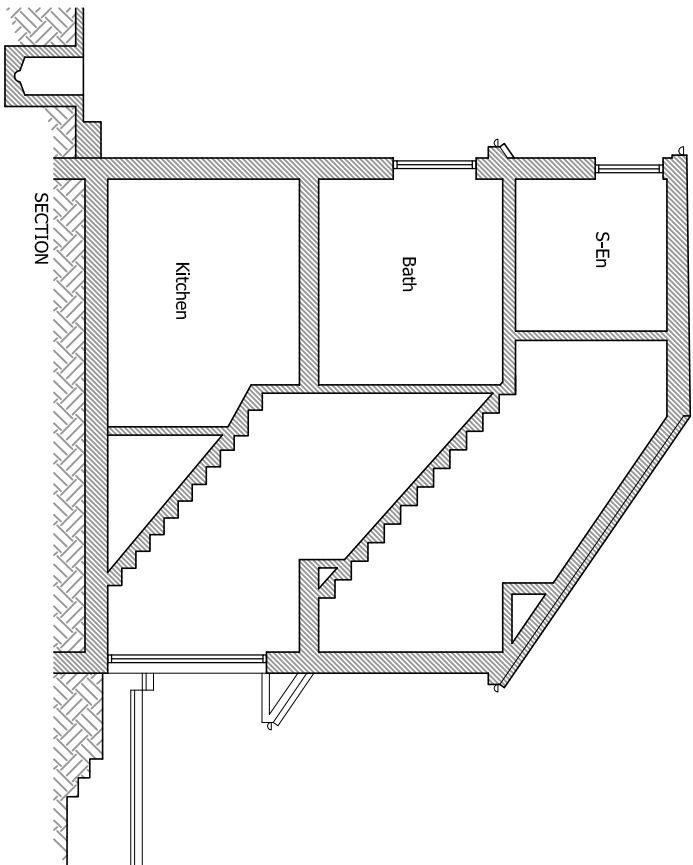
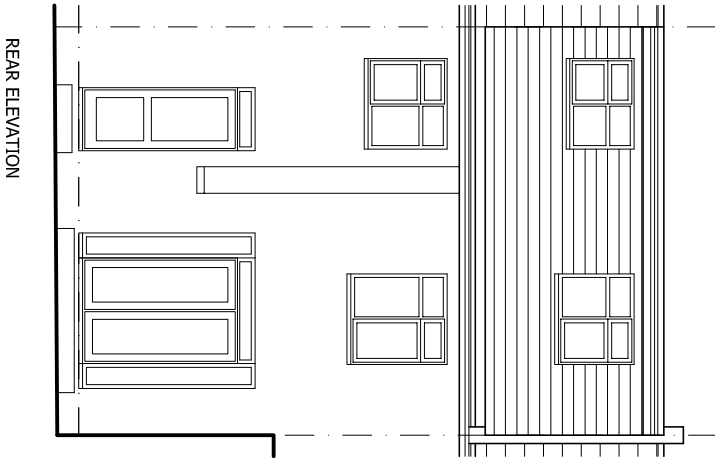


Please note:  
Do not scale drawings. All dimensions to be checked on site. Drainage and services are to be checked and located prior to commencement of work

All work to be carried out in accordance with the building Regs. 2000 or any subsequent amendments and to the satisfaction of the local building control inspector

Proprietary components must be installed in strict accordance with the manufacturers instructions and details. Contractors are responsible for verifying component suitability for intended purpose.

Proposals are subject to structural engineers designs and approval.

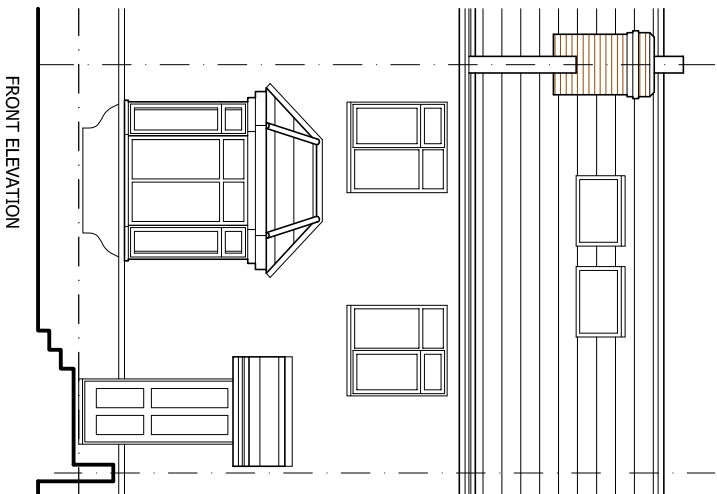

KEY TO HATCHING / LINE TYPES:	
	EXISTING BUILDING
	PROPOSED BUILDING

Ex.IC	EXISTING INSPECTION CHAMBER
Ex.MH	EXISTING MANHOLE
NFC	PROPOSED FOUL INSPECTION CHAMBER
NSIC	PROPOSED STORM INSPECTION CHAMBER
NFMH	PROPOSED FOUL MANHOLE
	EXISTING DRAINAGE
	PROPOSED FOUL DRAIN
	PROPOSED STORM DRAIN
	EXISTING DRAINAGE TO BE REMOVED
	DEMOLITIONS

A. 19.10.21 Revised to shown side elevations

client	Job No.
Mr Comer	2021_60

project  
Alterations at  
22 Garrard Close  
Bexleyheath, DA7 4LX

drawing title	Revision
Existing Plans & Elevations PLANNING DRAWINGS	A

scale	dwg No.	date
1:100 @ A3	2160-PL01	Sept 2021

MRW Design  
8 Wilberforce Road, Coxheath  
Maidstone, Kent. ME17 4HA  
07763463734  
matthew@mrw-design.co.uk

