






EXISTING FRONT ELEVATION

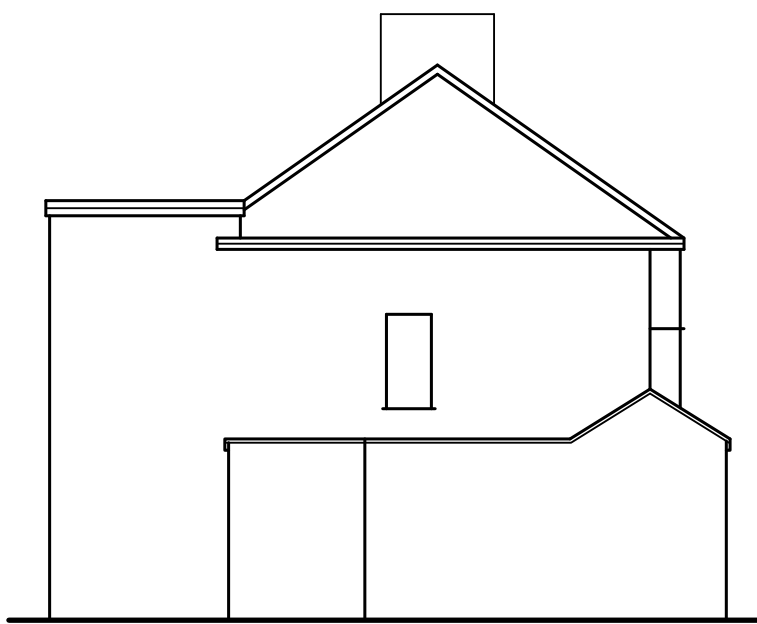


EXISTING SIDE ELEVATION

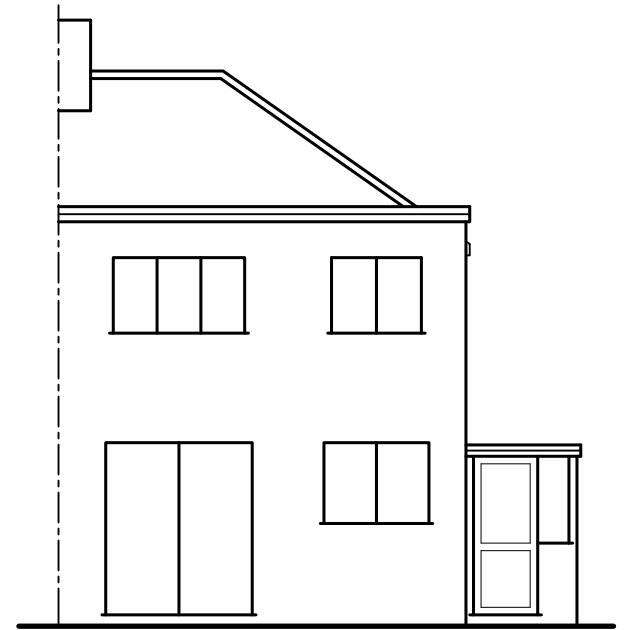


EXISTING REAR ELEVATION

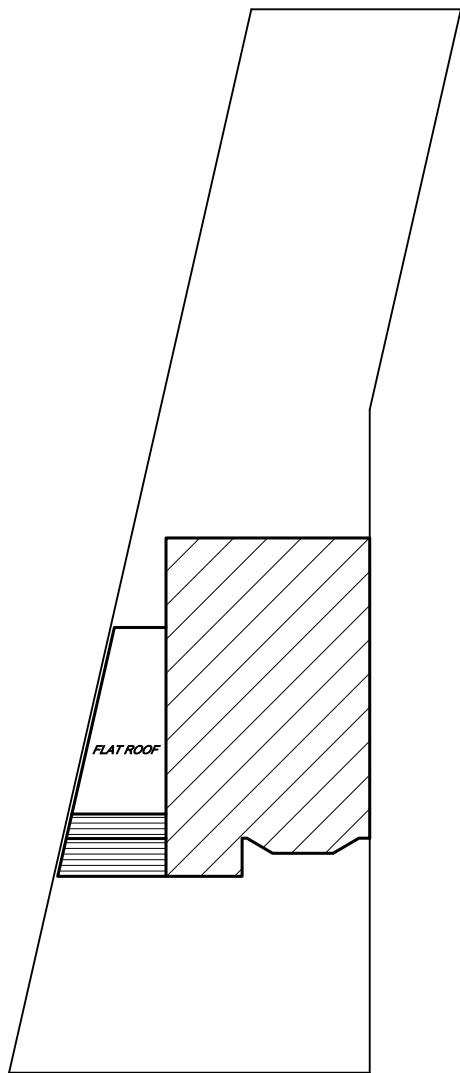

SITE / ROOF PLAN
SCALE - 1:200.

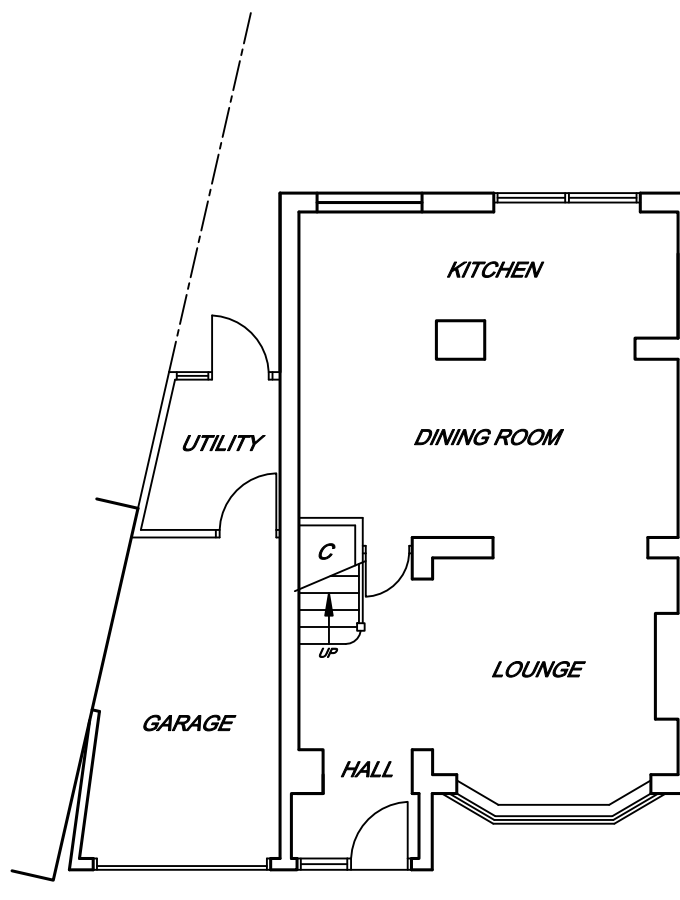

EXISTING GROUND FLOOR PLAN

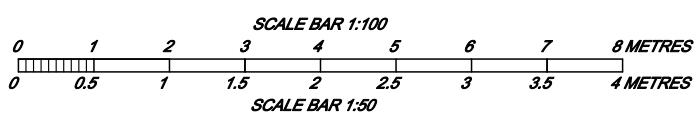

BROOKS DESIGN SERVICE

SPECIALISTS IN BUILDING PLANS FOR EXTENSIONS & LOFT CONVERSIONS

020 8303 6883

WWW.BROOKSDESIGNSERVICE.CO.UK

(BUILDER & LOFT COMPANY ENQUIRIES WELCOME)

98 FEN GROVE, SIDCUP, KENT, DA15 8QQ.

PROPOSED SINGLE STOREY SIDE EXTENSION.

SCALE - 1:100 @ A3.

No. - 21/98/1.