



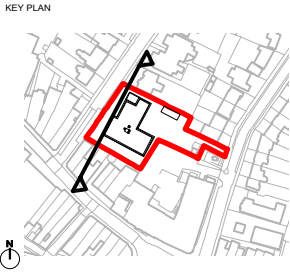

North-west elevation

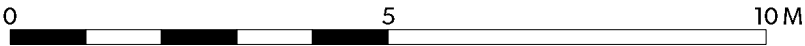

DRAWING NOTES

Material key

Bricks

All with a variety of bond types, extent and location as indicated on design drawings

- B1 Red brick with light mortar
- B2 Varied red brick with light mortar
- B3 Whitebrick with light mortar
- B4 Buff brick with light mortar

Doors

- D1 Glazed entrance door, framecolour RAL 7032 or similar, full brick reveal
- D2 Solid door, RAL 7032 or similar, full brick reveal
- D3 Solid double refuse store door RAL 7032 or similar, full brick reveal

Windows

- W1 Aluminium window / door, RAL 7032 or similar. Full brick reveal, with aluminium window sill.

Balconies and railing

- R1 Steel framed cantilever balconies with aluminium balustrade
- R2 Railing and handrail powder coated metal flats colour, RAL to match window frame.

Rainwater goods

- F1 Square section rainwater pipe, RAL to match window frame

Miscellaneous

- M1 Aluminium coping

ISSUE REASON FOR ISSUE

DATE

stitch
Architects & Urban Designers
Suite 6, Fusion House, 28 Rochester Place, London, NW1 9DF
www.stitch-studio.co.uk, +44 (0)20 3617 8725

Do not scale from this drawing. This drawing is based on dimensional survey information provided by others. The architect cannot accept responsibility for the accuracy of this survey information. All dimensions are shown in metric. This drawing remains the copyright of Stitch Studio Ltd.

PROJECT

Sidcup Library

PROJECT CODE

20217

CLIENT

BexleyCo

DRAWING TITLE

Proposed building -

North-West elevation

STATUS

Planning

SCALE

1:100

SHEET

A3

DATE OF FIRST ISSUE

22.10.21

DRAWING NUMBER

20217-STCH-XX-ZZ-DR-A-1200 -

REVISION