

Grid North
 SURVEY TO ORDNANCE SURVEY
 GPS DATUM AND GRID.
 OSGB36(02) TRANSLATED FROM
 ETRS89 USING OSGM02 AND
 OSTN02 MODELS

Co-Ordinates

AS1	597489.840	332749.792	58.7930
M1	597492.144	332764.626	58.7350
M2	597503.360	332759.325	58.4970
R1	597398.194	332699.115	60.8251
R2	597339.220	332697.317	61.2218

NOTE:- ALL KERB LEVELS ARE CHANNEL LEVELS

FENCE TYPES	BW Barbed Wire	CB Close Boarded	CI Corrugated Iron	CL Chainlink	CP Chestnut Paling	IR Iron Railing	IW Interweave	PPR Post & Rail	PIS Palsade	PW Post & Wire
-------------	----------------	------------------	--------------------	--------------	--------------------	-----------------	---------------	-----------------	-------------	----------------

LEGEND	
AV Air Valve	MH Manhole
BO Bollard	MK Marker
BH Borehole	NP Street Name Plate
CB Cable Box	OHI Overhead
CHY Chimney	OSBM Ordnance Bench
CL Cover Level	Mark
CCNC Concrete	p Post Or Pillar
CTV Cable Television	PM Parking Meter
DK Drop Kerb	RE Road Sign
DP Down Pipe	RE Rodding Eye
DR Drain	SC Sapling
ELC Electricity	SC Slipp Cock
EP Electricity Pole	SL Slump Level
ER Earth Rod	ST Slipp Tap
FB Flower Bed	SV Sluice Valve
FH Fire Hydrant	TAR Tarmac
FP Flag Pole	TCB Telephone Call Box
Gy Gully	TL Traffic Lights
GP Gas Post	TP Telegraph Pole
GV Gas Valve	TV Television Box
IC Inspection Cover	U/L Unlevel
IL Invert Level	VP Vent Pipe
JB Junction Box	WL Water Level
KO Kerb Outlet	WM Water Meter
LB Letter Box	WO Wash Out
LP Lamp Post	



Drawn by:- MK/AS Surveyed by:- MK/AS Checked by:- PR

Date: September 2020
 Scale:- 1:200
 Drawing Number: ALS8854/200/04
 Topographical
 Client: Chris Coubrough
 Project: Kettlestone House
 Kettlestone House

Surveyed By:-

Anglia Land Surveys
 Norfolk Office: 30 Gardyn Croft Taverham Norwich NR8 6UZ
 Suffolk Office: 143 Denmark Road Beccles Suffolk NR34 9DW

Tel: (01603) 749600
 e-mail: mail@als-surveys.com
 Website: www.als-surveys.com

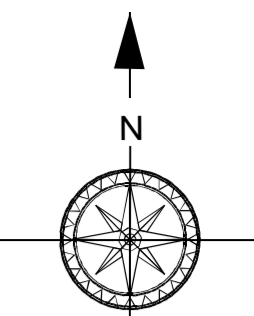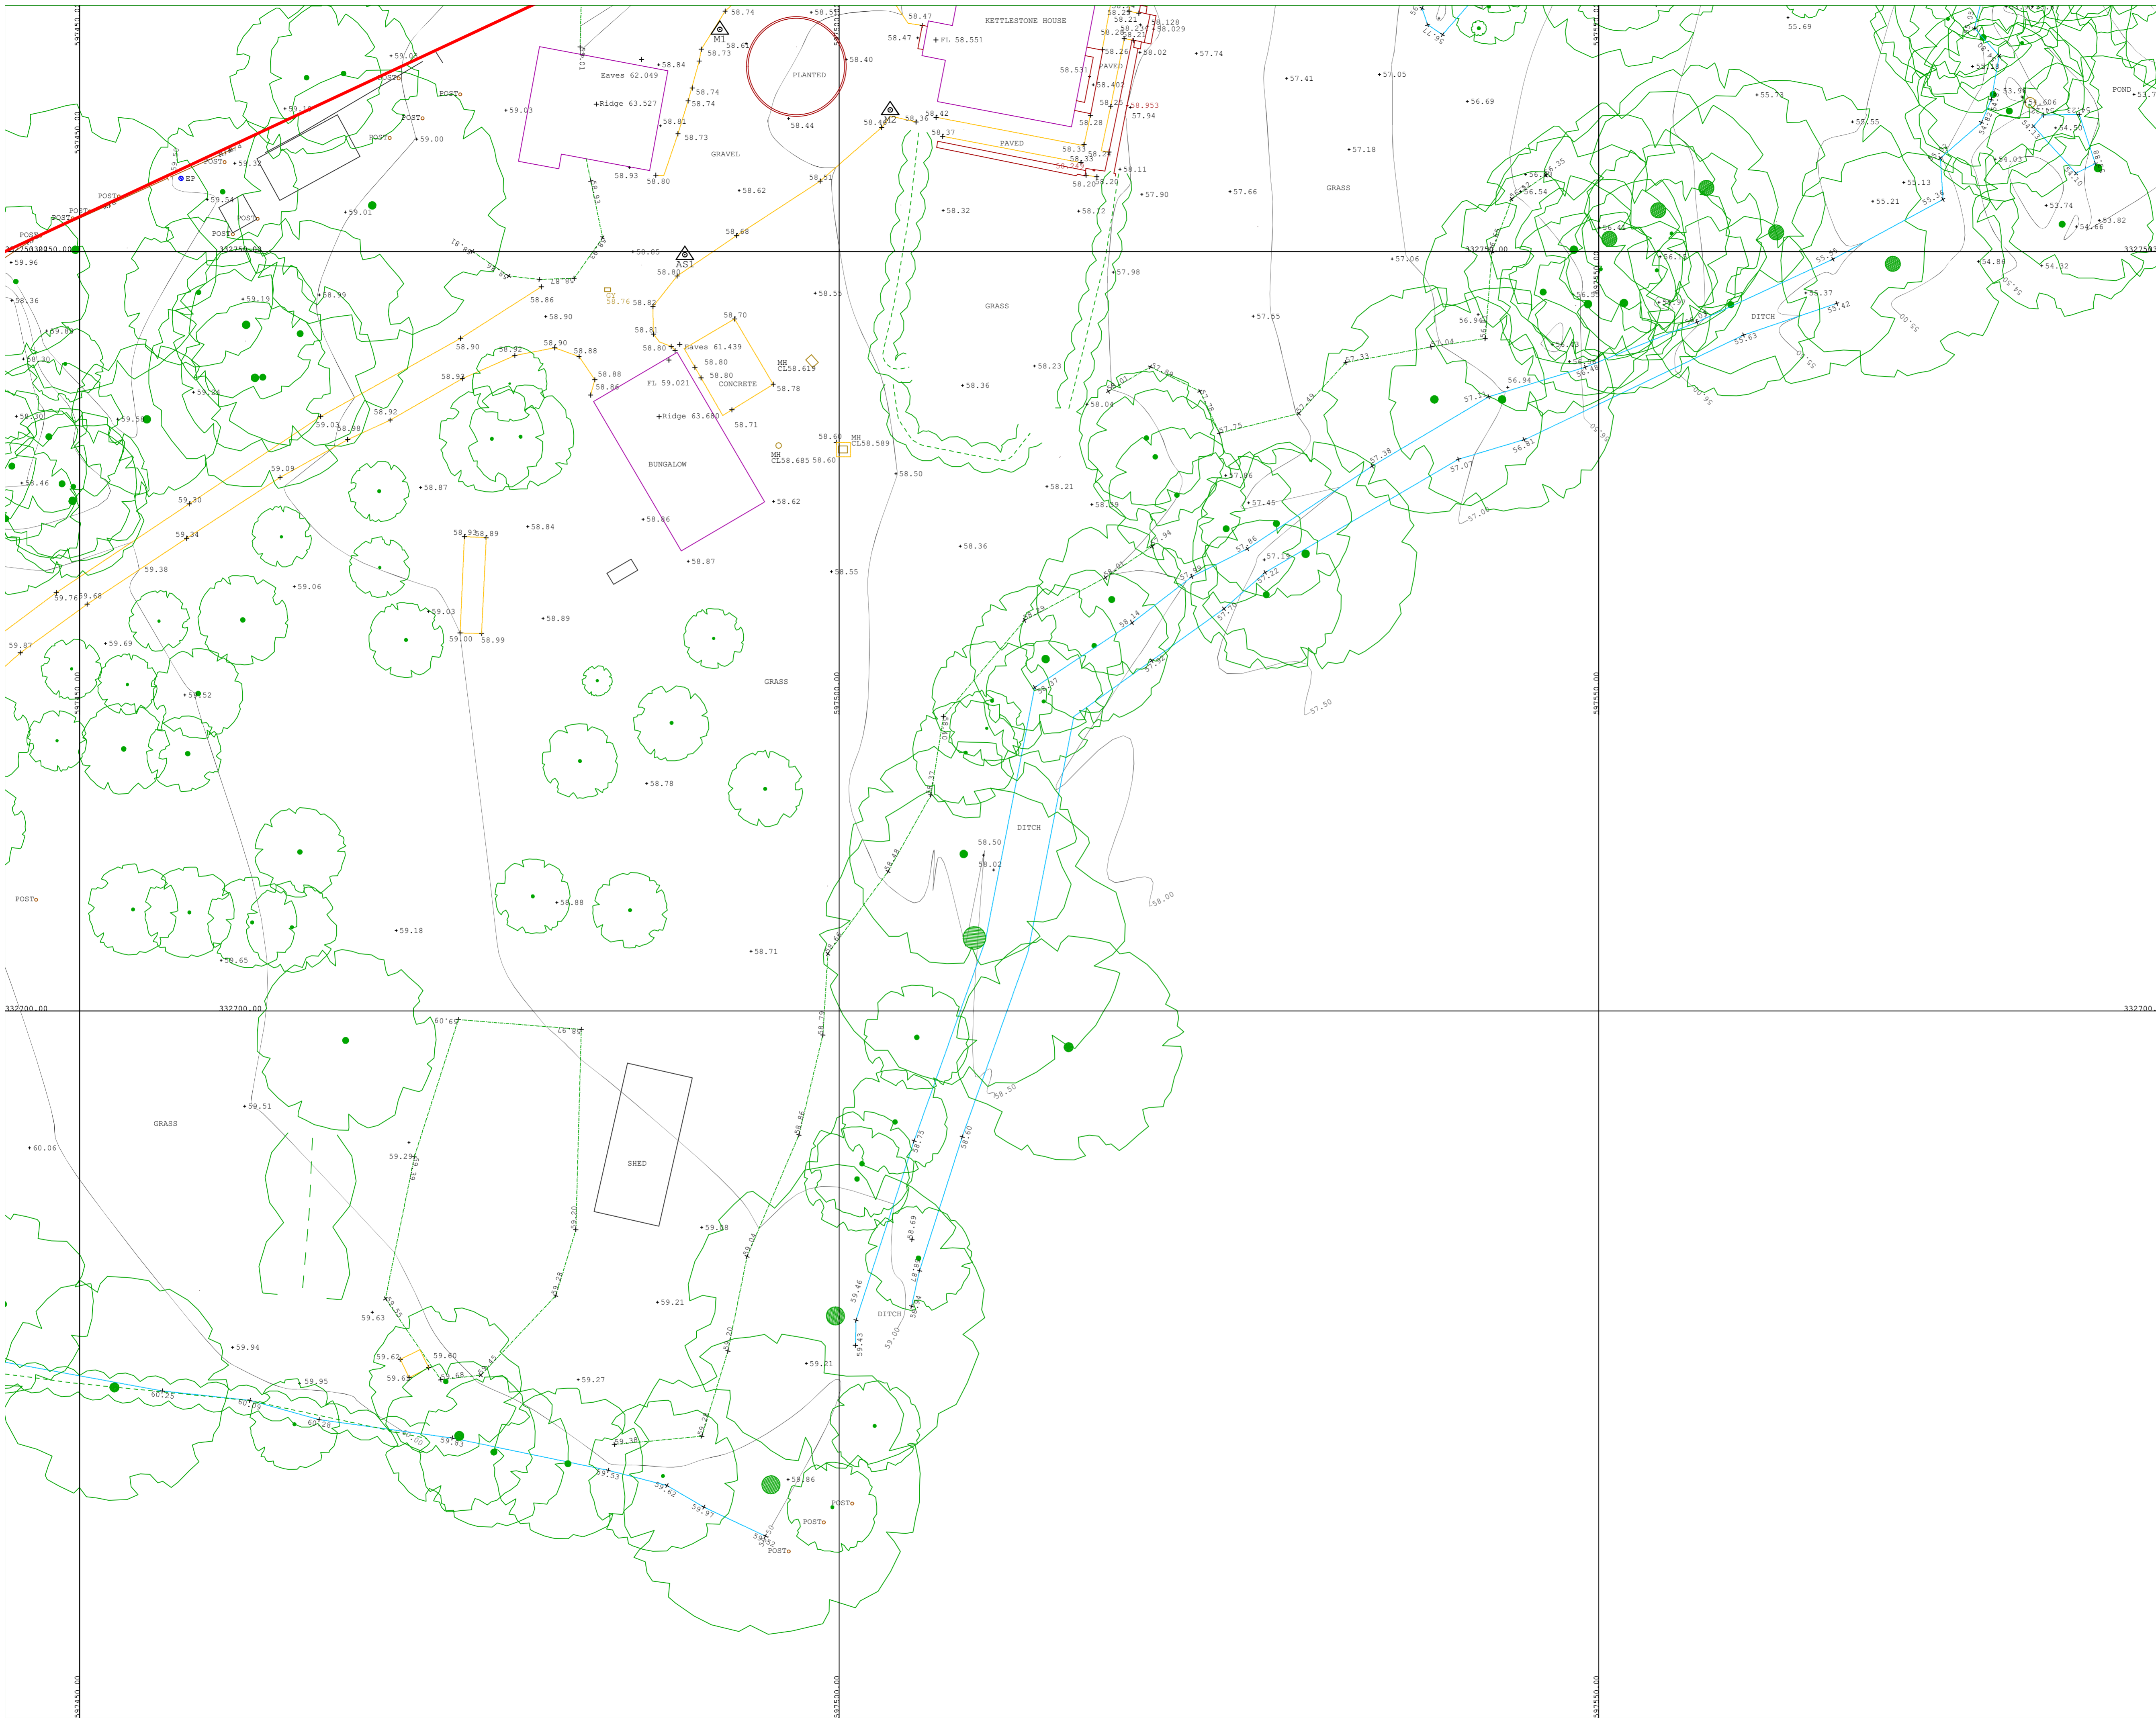

SURVEY TO ORDNANCE SURVEY
 GPS DATUM AND GRID.
 OSG83(02) TRANSLATED FROM
 ETRS89 USING OSGM02 AND
 OSTN02 MODELS
Co-Ordinates

AS1	597489.840	332749.792	58.7930
M1	597492.144	332764.626	58.7350
M2	597503.360	332750.325	58.4970
R1	597398.194	332699.115	60.8251
R2	597339.220	332697.317	61.2218

NOTE:- ALL KERB LEVELS ARE CHANNEL LEVELS

FENCE TYPES

BW	Banded Wire	CP	Chestnut Paling	PIS	Palisade
CB	Close Boarded	IR	Iron Railing	PW	Post & Wire
CI	Corrugated Iron	IW	Interweave		
CL	Chainlink	PR	Post & Rail		

LEGEND



AV	Air Valve	MH	Manhole		Banking
BO	Bollard	MK	Marker		Hedge
BH	Borehole	NP	Street Name Plate		Tree
CB	Cable Box	O/H	Overhead		Bush
CHY	Chimney	OSM	Ordnance Bench		Gate
CL	Cover Level	Mark	Mark		O/H Electric
CONC	Concrete	p	Post Or Pillar		O/H Telecom
CTV	Cable Television	PM	Parking Meter		Control Station
DK	Drop Kerb	RE	Rodding Eye		
DP	Down Pipe	RS	Road Sign		
DR	Drain	SAP	Sapping		
ELC	Electricity	SC	Slip Cock		
EP	Electricity Pole	SL	Sump Level		
ER	Earth Rod	ST	Stop Tap		
FB	Flower Bed	SV	Slip Valve		
FH	Fire Hydrant	TAR	Tarmac		
FP	Flag Pole	TCB	Telephone Call		
GP	Gas Post	Box	Box		
GV	Gas Valve	TL	Traffic Lights		
IC	Inspection Cover	TV	Television Pole		
IL	Invert Level	UTL	Utility Level		
JB	Junction Box	VP	Vent Pipe		
KO	Kerb Outlet	WL	Water Level		
LB	Letter Box	WM	Water Meter		
LP	Lamp Post	WO	Wash Out		

Drawn by:- MK/AS Surveyed by:- MK/AS Checked by:- PR

Date: September 2020
Scale:- 1:200
Drawing Number: ALS8854/200/03
Topographical
Client: Chris Coubrough
Project: Kettlestone House
 Kettlestone House

Surveyed By:-

Anglia Land Surveys Ltd
 Norfolk Office: 30 Gardyn Croft Taverham Norwich NR8 6UZ
 Suffolk Office: 143 Denmark Road Beccles Suffolk NR34 9DW
 Tel: (01603) 749600
 e-mail: mail@als-surveys.com
 Website: www.als-surveys.com

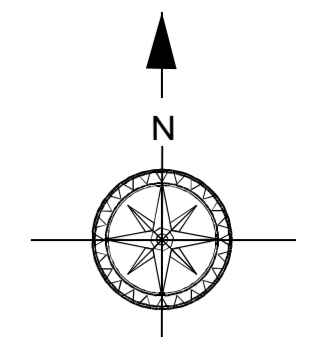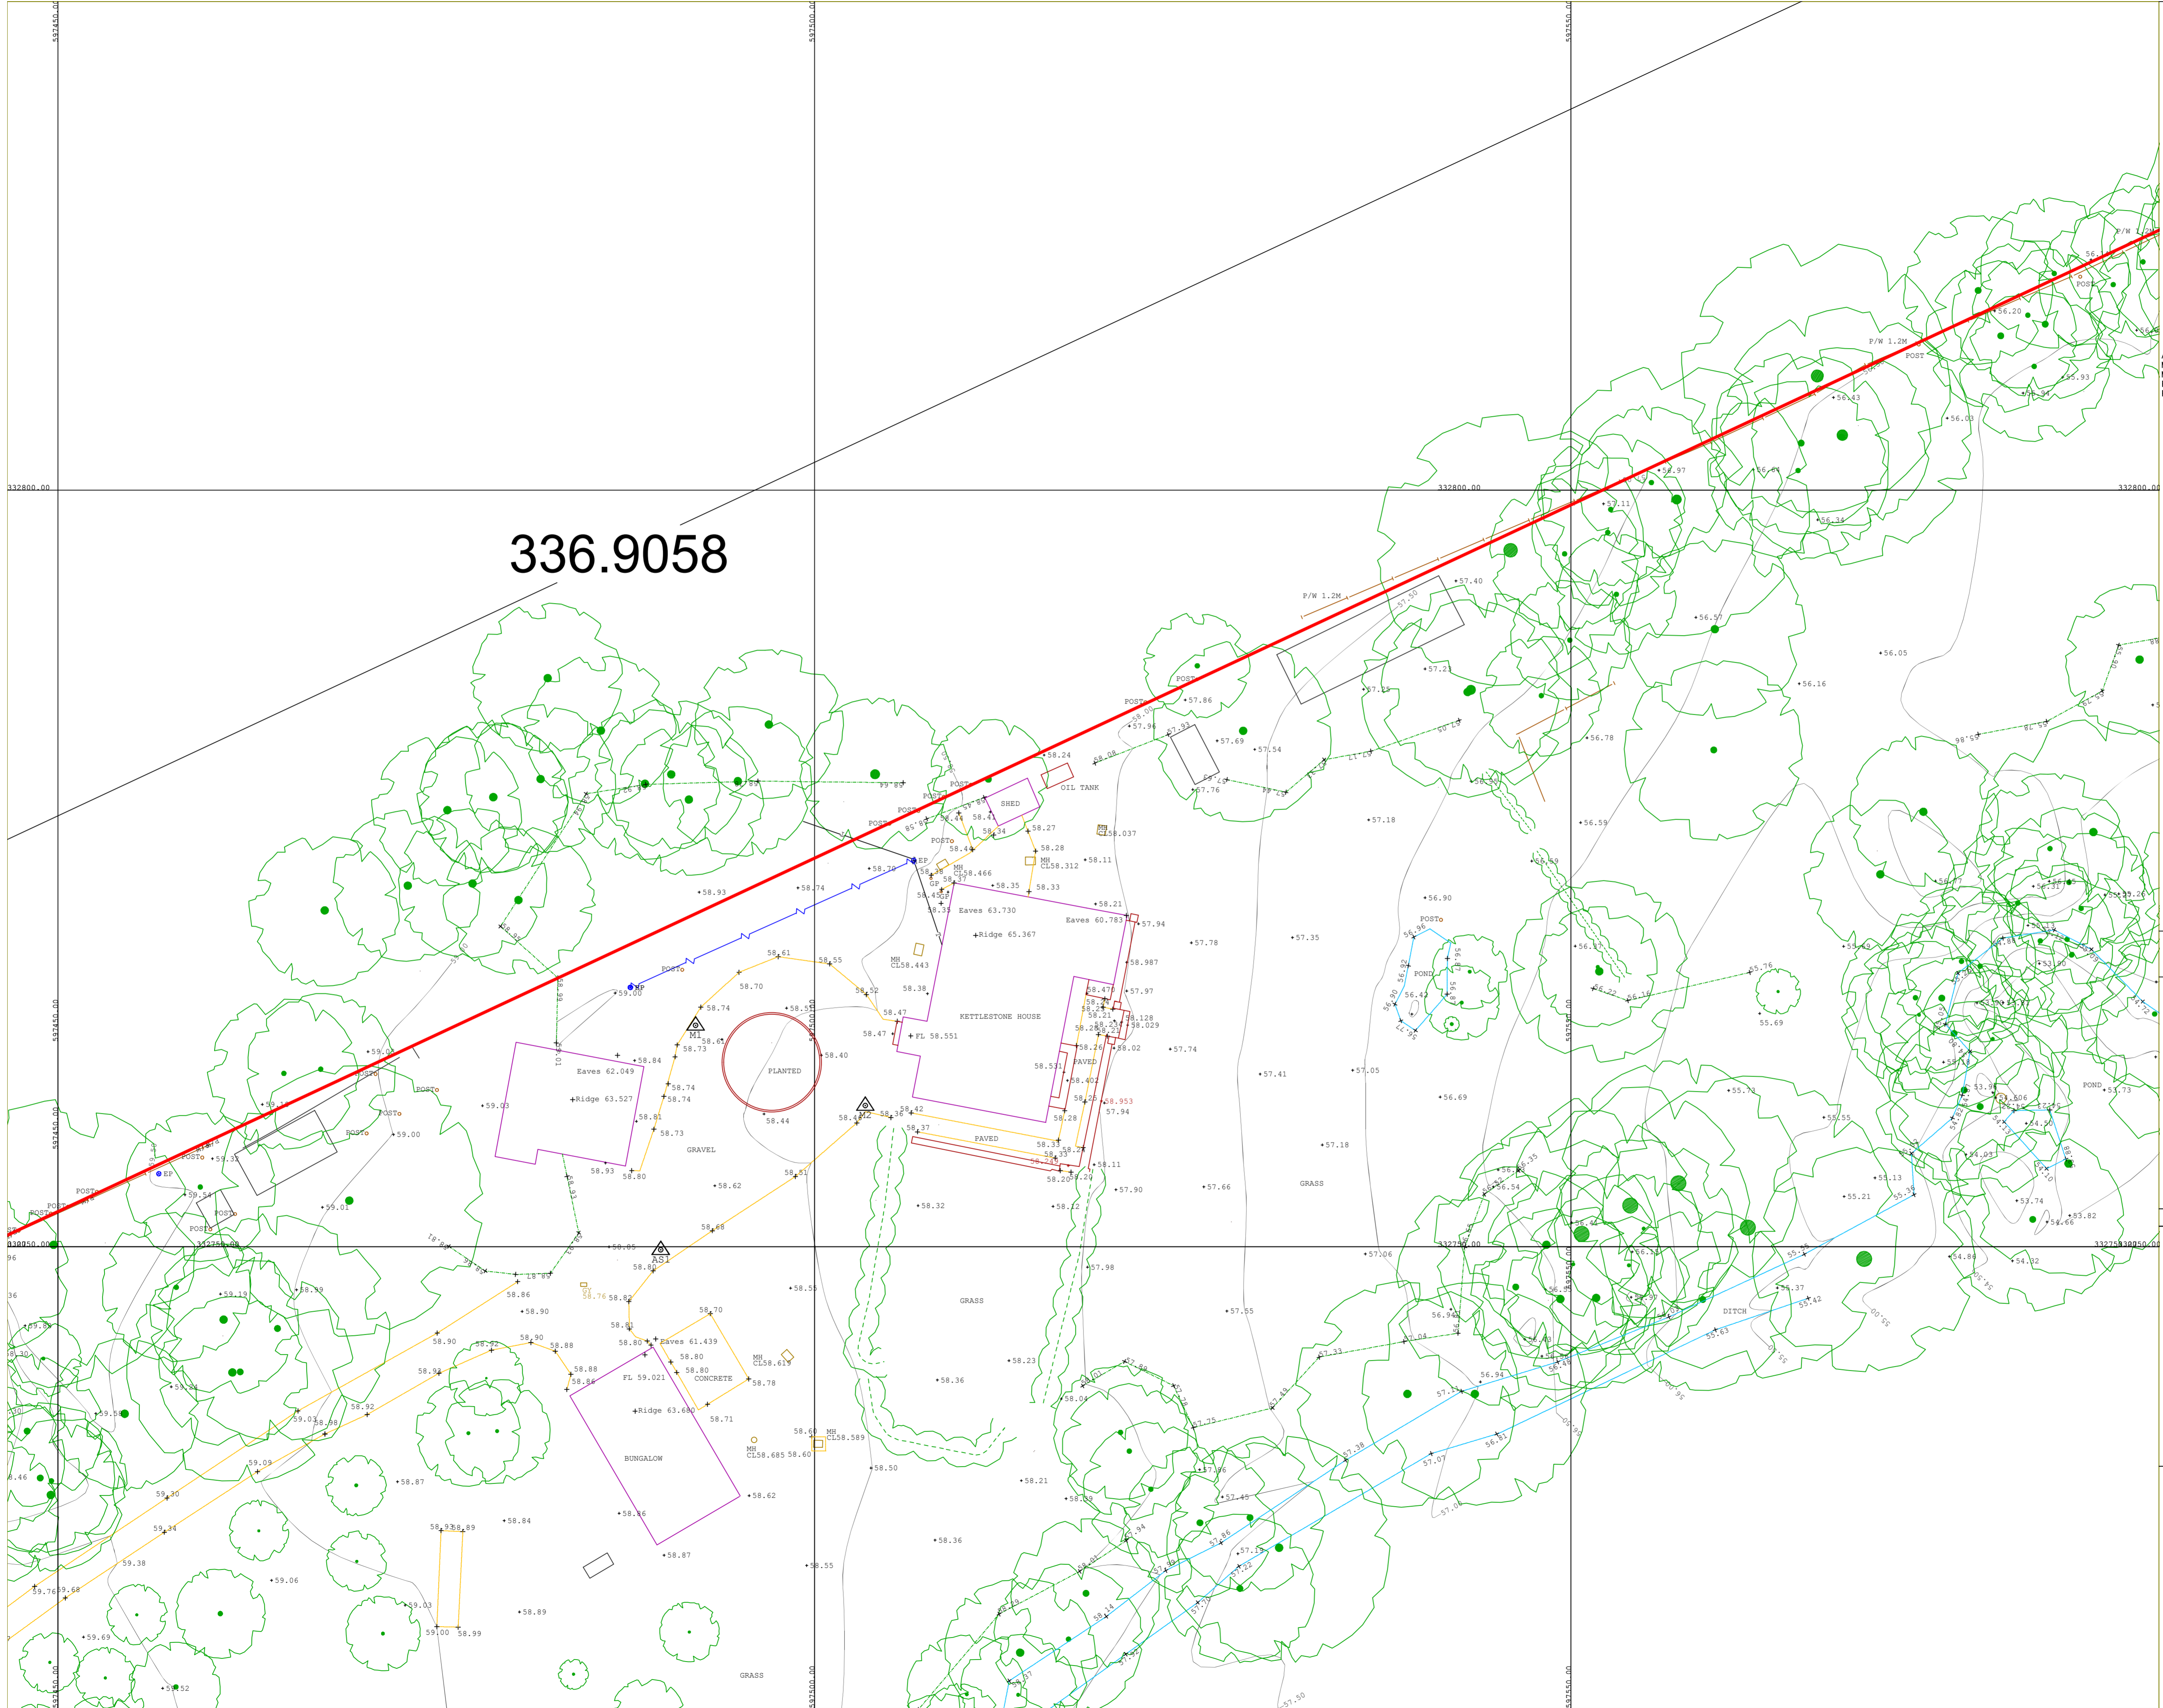

Grid North
 SURVEY TO ORDINANCE SURVEY
 GPS DATUM AND GRID.
 OSGB36(02) TRANSLATED FROM
 ETRS89 USING OSGM02 AND
 OSTN02 MODELS

Co-Ordinates

AS1	597489.840	332749.792	58.7930
M1	597492.144	332764.626	58.7350
M2	597503.360	332758.325	58.4970
R1	597398.194	332699.115	60.8251
R2	597339.220	332697.317	61.2218

NOTE:- ALL KERB LEVELS ARE CHANNEL LEVELS



FENCE TYPES		CP	Chestnut Paling	PIS	Palisade
BW	Barric Wire	CB	Close Boarded	IR	Iron Railing
CI	Corrugated Iron	IW	Interweave	PW	Post & Wire
CL	Chainlink	PR	Post & Rail		
LEGEND					
AV	Air Valve	MH	Manhole		Banking
BO	Bollard	MK	Marker		Hedge
BH	Borehole	NP	Street Name Plate		Tree
CB	Cable Box	O/H	Overhead		Bush
CHW	Chimney	OSBM	Ordinance Bench		Gate
CL	Cover Level	p	Post Or Pillar		O/H Electric
CONC	Concrete	PM	Parking Meter		O/H Telecom
CTV	Cable Television	RE	Rodding Eye		Control Station
DK	Drop Kerb	RS	Road Sign		
DP	Down Pipe	SC	Slip Cock		
DR	Drain	SAP	Scaffolding		
ELC	Electricity	SV	Slump Level		
EP	Electricity Pole	ST	Stop Tap		
ER	Earth Rod	SV	Shut Valve		
FB	Flower Bed	TAR	Tarmac		
FH	Fire Hydrant	TCB	Telephone Call Box		
FP	Flag Pole	TL	Traffic Lights		
GV	Gas Valve	TP	Telegraph Pole		
IC	Inspection Cover	TV	Television Pole		
IL	Invert Level	UL	Unlevel		
JB	Junction Box	VP	Vent Pipe		
WO	Went Outlet	WM	Water Level		
LB	Letter Box	WM	Water Meter		
LP	Lamp Post	WO	Wash Out		

Date: September 2020
 Scale: 1:200
 Drawing Number: ALS8854/200/02
 Topographical
 Client: Chris Coubrough
 Project: Kettlestone House
 Kettlestone House

Surveyed By:-

Anglia Land Surveys
 Norfolk Office: 30 Gardyn Croft Taverham Norwich NR8 6UZ
 Suffolk Office: 143 Denmark Road Beccles Suffolk NR34 9DW

Tel: (01603) 749600
 e-mail: mail@als-surveys.com
 Website: www.als-surveys.com

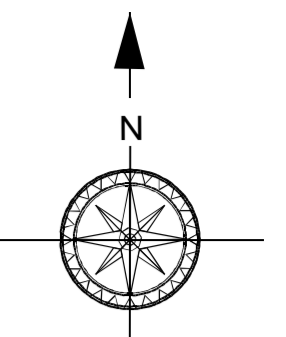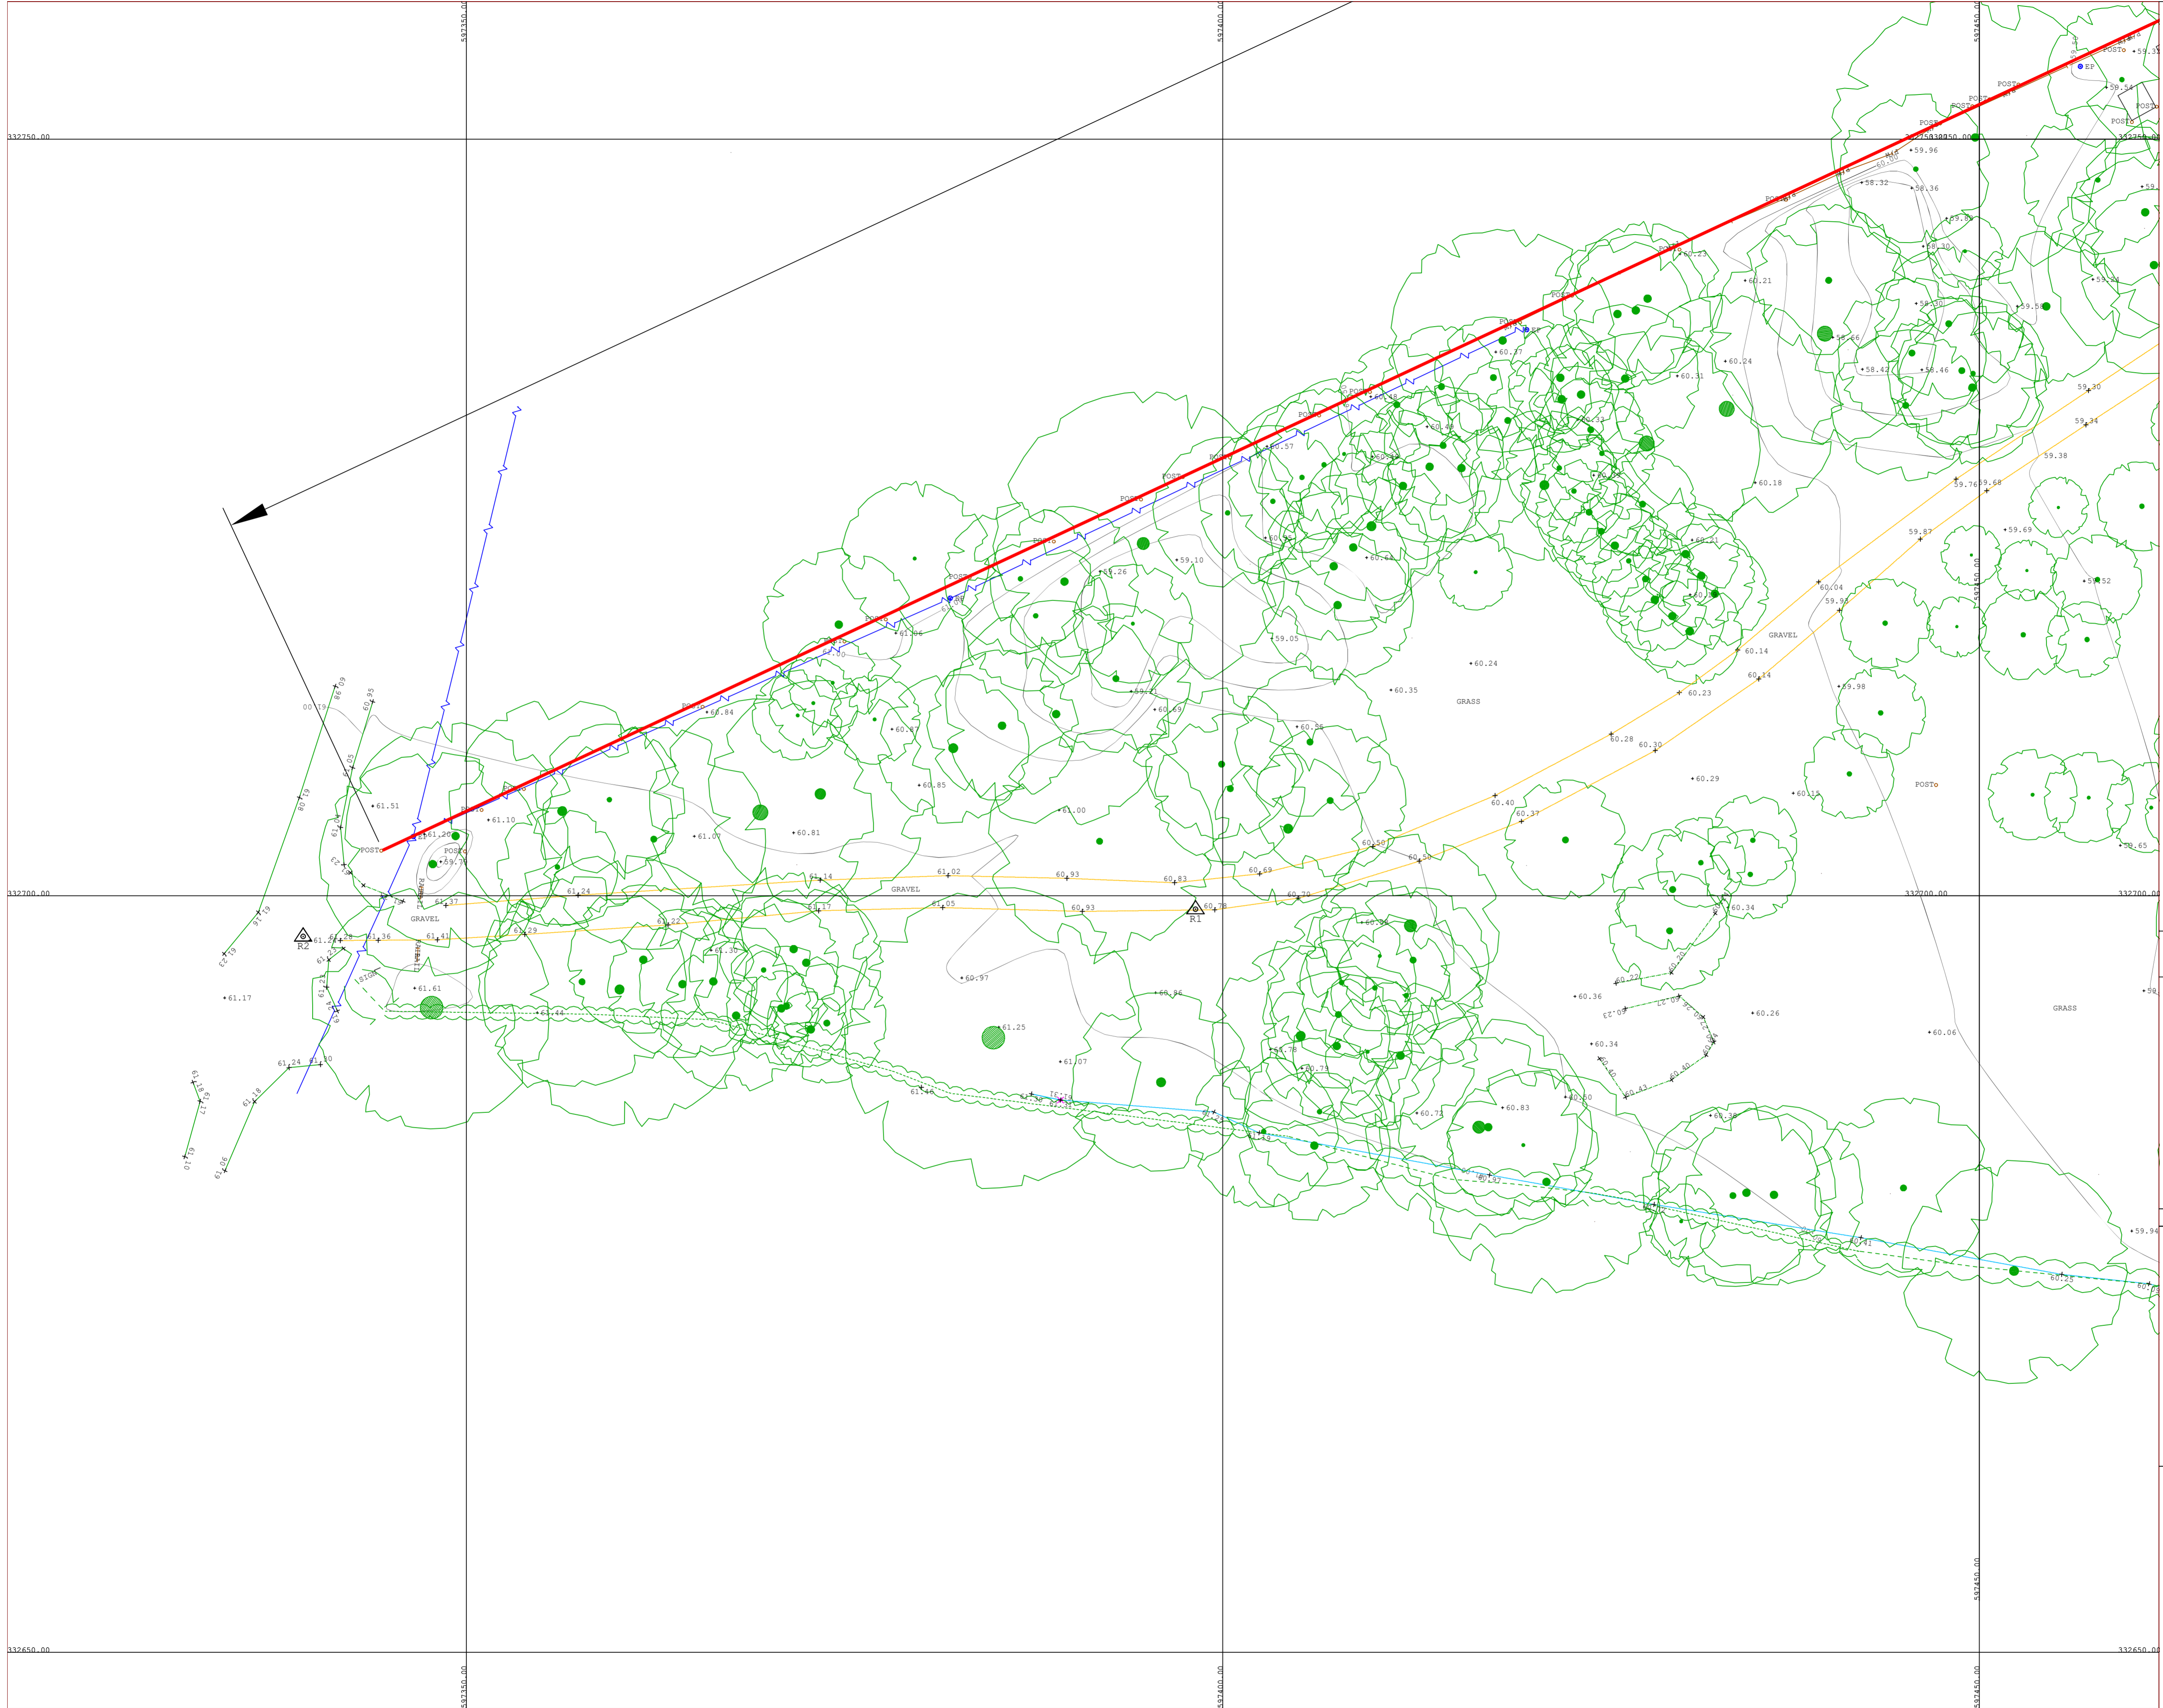

Grid North
 SURVEY TO ORDINANCE SURVEY
 GPS DATUM AND GRID.
 OSGB36(02) TRANSLATED FROM
 ETRS89 USING OSGM02 AND
 OSTN02 MODELS
 Co-Ordinates

AS1	597489.840	332749.792	58.7930
M1	597492.144	332764.626	58.7350
M2	597503.360	332759.325	58.4970
R1	597398.194	332699.115	60.8251
R2	597339.220	332697.317	61.2218

NOTE:- ALL KERB LEVELS ARE CHANNEL LEVELS

FENCE TYPES		CP	Chestnut Paling	PIS	Palisade
BW	Barbed Wire	IR	Iron Railing	PW	Post & Wire
CB	Close Boarded	IW	Iron Wire		
CI	Corrugated Iron	PR	Post & Rail		
CL	Chainlink				

AV	Air Valve	MH	Manhole		
BO	Ballard	MK	Marker		
BH	Borehole	NP	Street Name Plate		
CB	Cable Box	O/H	Overhead		
CHW	Chimney	O/SB	Overhead Bench		
CL	Cover Level	p	Post Or Pillar		
CONC	Concrete	PM	Parking Meter		
CTV	Cable Television	RE	Rodding Eye		
DK	Drop Kerb	RE	Road Sign		
DP	Down Pipe	SAP	Sapping		
DR	Drain	SC	Slip Cock		
ELC	Electricity	SL	Sump Level		
EP	Electricity Pole	ST	Slip Tap		
ER	Earth Rod	SV	Slip Valve		
FB	Flower Bed	TAR	Tarmac		
FH	Fire Hydrant	TCB	Telephone Call Box		
FP	Flag Pole	TL	Traffic Lights		
GP	Gas Post	TP	Telegraph Pole		
GV	Gas Valve	TV	Television Box		
I	Inspection Cover	U/L	Under Level		
IL	Invert Level	VP	Vent Pipe		
JB	Junction Box	WL	Water Level		
KO	Kerb Outlet	WM	Water Meter		
LB	Letter Box	WO	Wash Out		
LP	Lamp Post				

	Banking		
	Hedge		
	Tree		
	Bush		
	Gate		
	O/H Electric		
	O/H Telecom		
	Control Station		

Drawn by:- MK/AS Surveyed by:- MK/AS Checked by:- PR

Date: September 2020
 Scale:- 1:200
 Drawing Number: ALS8854/200/01
 Topographical
 Client: Chris Coubrough
 Project: Kettlestone House

Surveyed By:-

Norfolk Office: 30 Gardyn Croft Taverham Norwich NR8 6UZ
 Suffolk Office: 143 Denmark Road Beccles Suffolk NR34 9DW

Tel: (01603) 749600
 e-mail: mail@als-surveys.com
 Website: www.als-surveys.com

Q/M
 S/Z
 ISO 9001
 REGISTERED FIRM