


This drawing and all information hereon is copyright and remains the property of Taylor Roberts Ltd.; prosecution could follow any breach of this copyright. The drawing is for guidance purposes only and/or for obtaining Local Authority consent.

No responsibility will be taken by Taylor Roberts Ltd. where clients and/or builders or persons proceed with the project without the inspection services of Taylor Roberts Ltd., or who carry out works being deviations, variations, or who may guess, interpret, instruct without Taylor Roberts Ltd. authority or who depart from the information as shown upon the said drawing.

Wherever figured dimensions are given they are to be accepted in preference to scaled sizes, the Contractor is responsible for verifying all dimensions shown hereon and for advising Taylor Roberts Ltd. of any discrepancies before putting affected work in hand. No claim will be entertained for demolition, alteration or making good of any work which may be required by Taylor Roberts Ltd. resulting from the contractors failure to advise him of any such discrepancies.

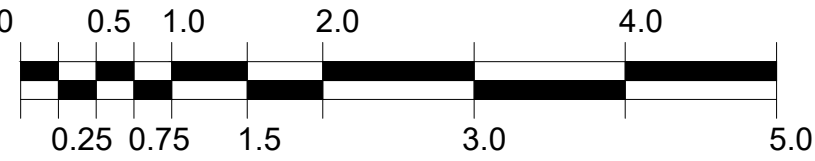

Scale Bar (in metres)



D

Rear Elevation D

First Issue  
REV. NH 02.12.21  
BY CH'K'D DATE

	<p>Taylor Roberts Ltd. Suite 3, Franklin House, 10 Best Lane, Canterbury, Kent CT1 2JB Tel: 01227 45 75 45 E-mail: enquiries@taylorroberts.co.uk Web: www.taylorroberts.co.uk</p>	
PROJECT:	Redevelopment of 55 Mount Harry Road Sevenoaks, Kent, TN13 3JN	
CLIENT:	Astindale Mount Harry Road Ltd	
DRAWING:	Rear Elevation D	
SCALE(SHEET SIZE):	JOB NO.:	REV.:
1/50 (A1)	17-47-20	