

TOTAL SITE AREA: 2884M2


TOTAL SITE AREA: 2884M2

TOTAL BUILT FORM AREA: 408M2 = 14 % OF SITE

PROPOSED SCHEME INCREASES GREEN SPACE BY 8%

01	EXISTING SITE GREEN SPACE
PL	SCALE 1:500 @ A3

02	PROPOSED SITE GREEN SPACE
PL	SCALE 1:500 @ A3

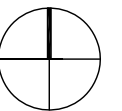

Rev.	Revision Notes	Date
A	PLANNING ISSUE	09-10-2018
-	-	-
-	-	-
-	-	-
-	-	-

RIBA
Chartered Practice

Job Description PROPOSED REPLACEMENT DWELLING	Date 09-10-2018	Scale 1:500	Drawn JH	Checked NJD
Location 'BEACH VIEW', TRENANCE, MAWGAN PORTH	Drawing Title SITE GREEN SPACE COMPARISON			
Location NEWQUAY TR8 4DB	Job No. 768	Dwg. No. PL-002	Rev. A	ARCO 2
Client MR. & MRS. HERITAGE				