


KEY

- 1. New gateway with granite setts
- 2. Driveway with central grass strip
- 3. Turning area with grasscrete finish
- 4. Tarmac driveway with granite sett trim
- 5. Gentle landform with long grass
- 6. Lower terrace with planting at edge
- 7. Steps to upper level
- 8. Landscape banks with rock work and planting
- 9. Dining terrace with wide ranging views
- 10. Main lawn
- 11. Grass bank between lawn and terrace
- 12. Footpath to gate
- 13. Seating area / fire pit with sea views
- 14. Kitchen terrace / deck
- 15. Planted bank
- 16. Parking / turning area - grasscrete finish
- 17. Gravel garden at edge of turning area
- 18. New native planting to boundaries

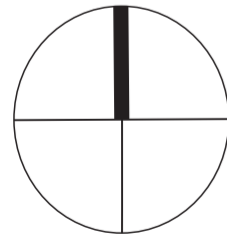

For illustrative purposes only

Project: **Beach View, Trenance, Mawgan Porth, Cornwall, TR8 4DB.**
 Date: April 2018
 Drawing: PCD/150/PL02
 Scale: nts@A2
 Client: Mr and Mrs Heritage

Landscape Proposals
 For Planning

To be read in conjunction with ARCO2 Architecture drawings

Patrick Collins Design
 Landscapes and Gardens
 Chartered Landscape Architect
 www.patrickcollins-design.co.uk