

Block Plan
1-500 @ A3



keystone

DRAWING No: A3/CL/9794/2A		
DATE: 17/11/2021		
SHEET TITLE: Block Plan 1-500 @ A3		
PROJECT ADDRESS: The Barn Pitt Farm St Mabyn Cornwall		
FOR: C Lawton		
NO.	DESCRIPTION	DATE

NOTE: Drawings are copyright protected and may not be reproduced or used without the prior consent of the designer. Plans have been provided as to achieve Planning consent only. All dimensions and levels to be checked on site. Please notify us immediately should any inaccuracy or mistakes on plan be apparent.

Keystone Consultants (UK) Ltd
West Winds, St Minver
Wadebridge, CORNWALL PL27 6RD
T- 01208863250 M- 07944983459
E- tony@keystonearch.net
www.keystonearch.net



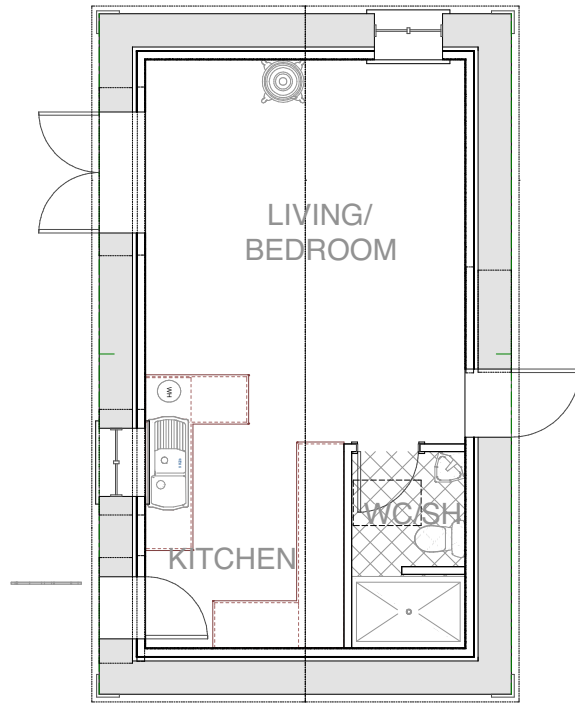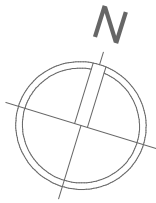


○ Floor Plan
1-100 @ A3




two west windows replaced
with single double door under
PA15/01577


○ West Elevation
1-100 @ A3

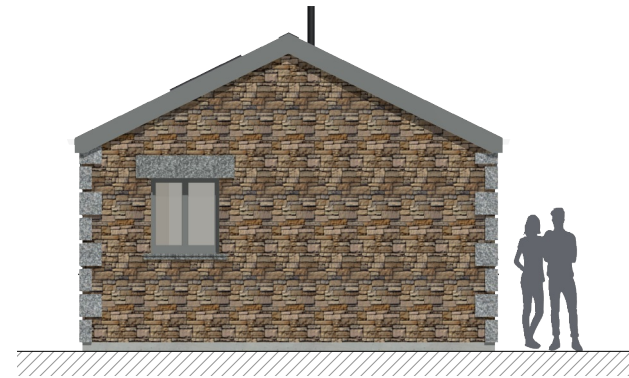

○ North Elevation
1-100 @ A3

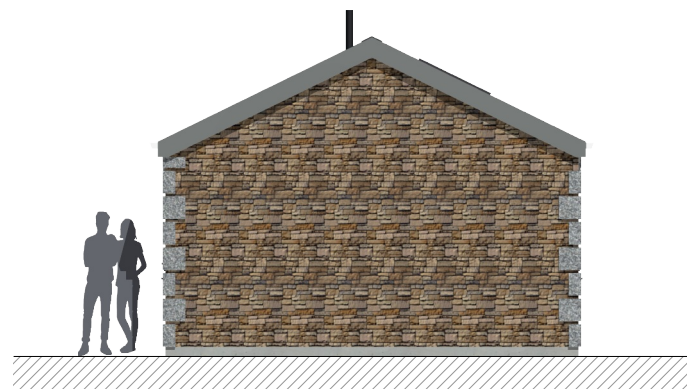

○ Proposed South Elevation
1-100 @ A3

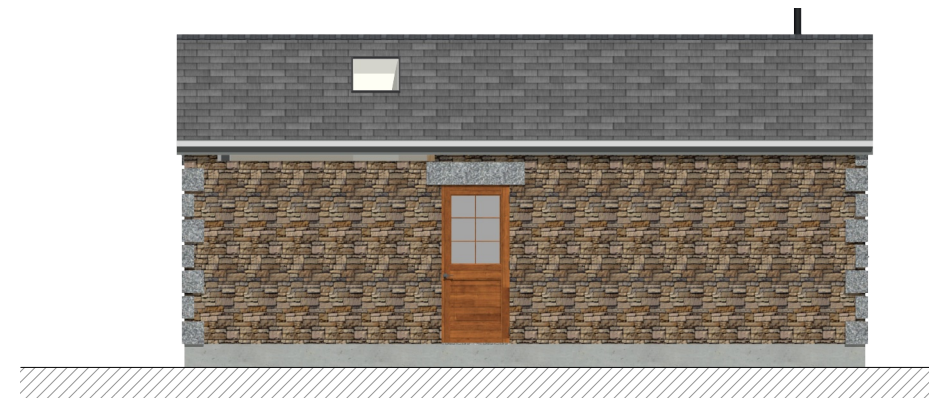

○ East Elevation
1-100 @ A3



keystone

DRAWING No: A3/CL/9794/3A		
DATE: 17/11/2021		
SHEET TITLE: Existing Plans & Elevations		
PROJECT ADDRESS: The Barn Pitt Farm St Mabyn Cornwall		
FOR: C Lawton		
NO.	DESCRIPTION	DATE

NOTE: Drawings are copyright protected and may not be reproduced or used without the prior consent of the designer. Plans have been provided as to achieve Planning consent only. All dimensions and levels to be checked on site. Please notify us immediately should any inaccuracy or mistakes on plan be apparent.

Keystone Consultants (UK) Ltd
West Winds, St Minver
Wadebridge, CORNWALL PL27 6RD
T- 01208863250 M- 07944983459
E- tony@keystonearch.net
www.keystonearch.net



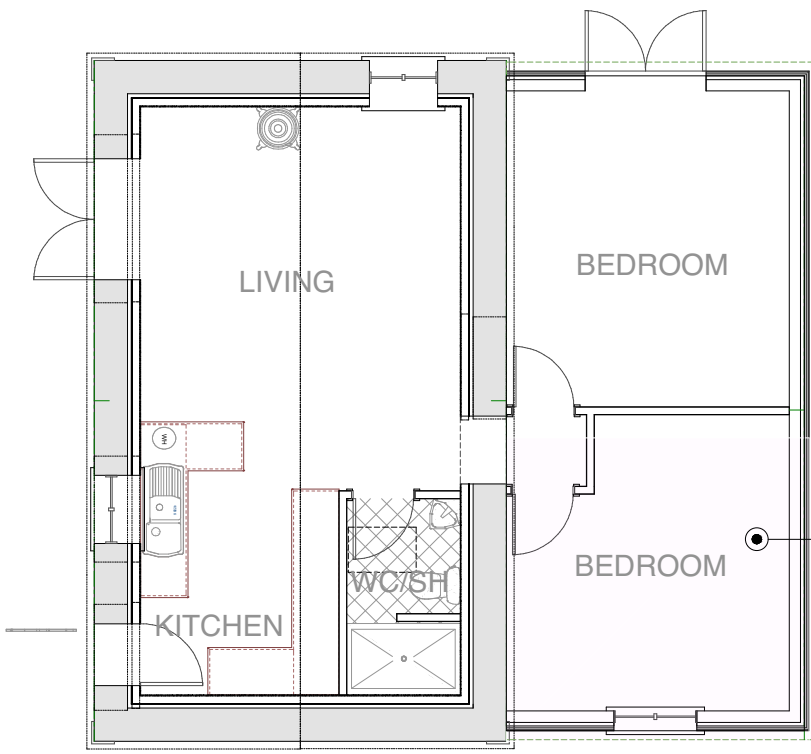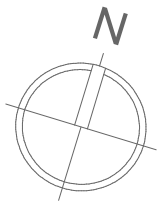


○ Floor Plan
1-100 @ A3

Bedroom extension with timber clad walls and zinc seamed roof, area of permitted bedroom extension under PA10/ 04210 shown in pink




two west windows replaced with single double door under PA15/01577

○ Proposed West Elevation
1-100 @ A3

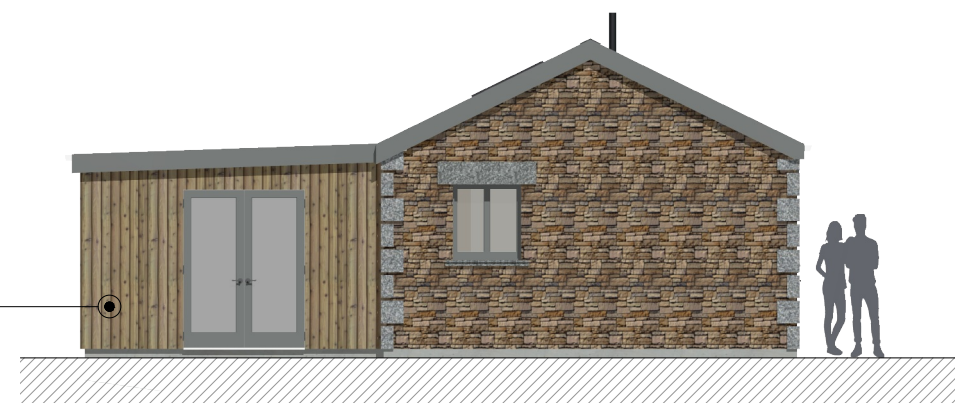

Bedroom extension with timber clad walls and zinc seamed roof

○ Proposed North Elevation
1-100 @ A3

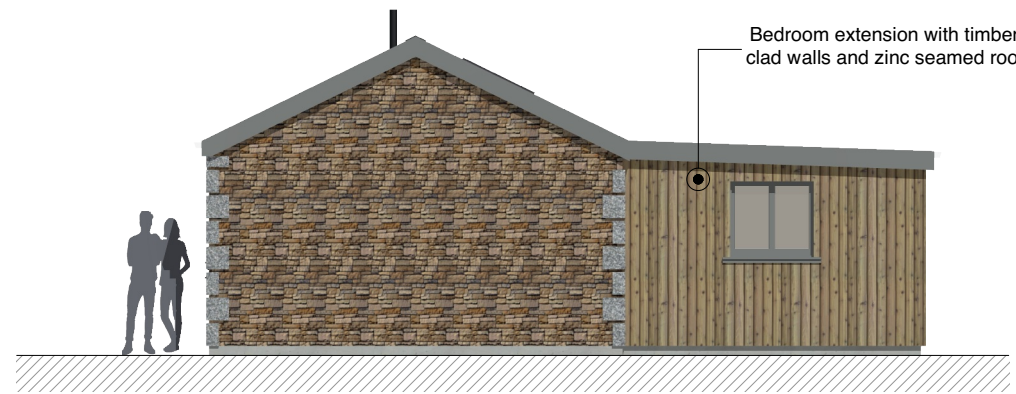

Bedroom extension with timber clad walls and zinc seamed roof

○ Proposed South Elevation
1-100 @ A3



Bedroom extension with timber clad walls and zinc seamed roof

○ Proposed East Elevation
1-100 @ A3

keystone

DRAWING No: A3/CL/9794/4A		
DATE: 17/11/2021		
SHEET TITLE: Plans & Elevations		
PROJECT ADDRESS: The Barn Pitt Farm St Mabyn Cornwall		
FOR: C Lawton		
NO.	DESCRIPTION	DATE

NOTE: Drawings are copyright protected and may not be reproduced or used without the prior consent of the designer. Plans have been provided as to achieve Planning consent only. All dimensions and levels to be checked on site. Please notify us immediately should any inaccuracy or mistakes on plan be apparent.

Keystone Consultants (UK) Ltd
West Winds, St Minver
Wadebridge, CORNWALL PL27 6RD
T- 01208863250 M- 07944983459
E- tony@keystonearch.net
www.keystonearch.net

