




Main Vehicular Entrance



Front Elevation



Main Vehicular Exit

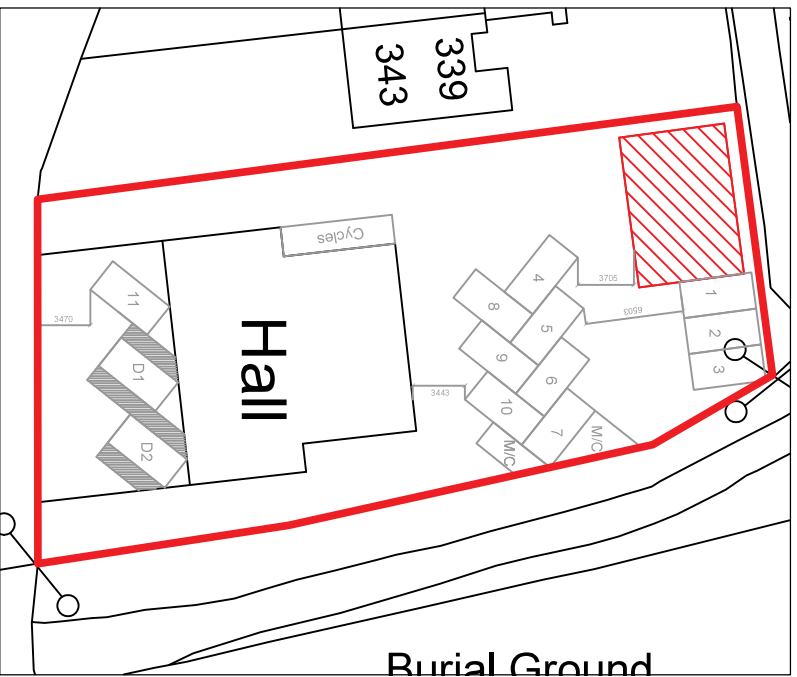

Proposed car parking layout. Scale: 1:500 @A4



Planning Application
 Vehicular Access and Parking
 October 2021