


Important Notes & Recommendations

All measurements are approximate and should not be relied upon the purposes of ordering material or placing sub-contractor orders. Third parties to take their own site measurements.

Site boundaries are indicative only and are subject to confirmation with Land Registry. A party wall surveyor should be consulted to ascertain whether adjoining owners are notifiable.

On planning drawings, all structural beams, openings, lintels and any other bearings are indicative and are subject to review from a structural engineer.

All drawings are subject to onsite inspection.

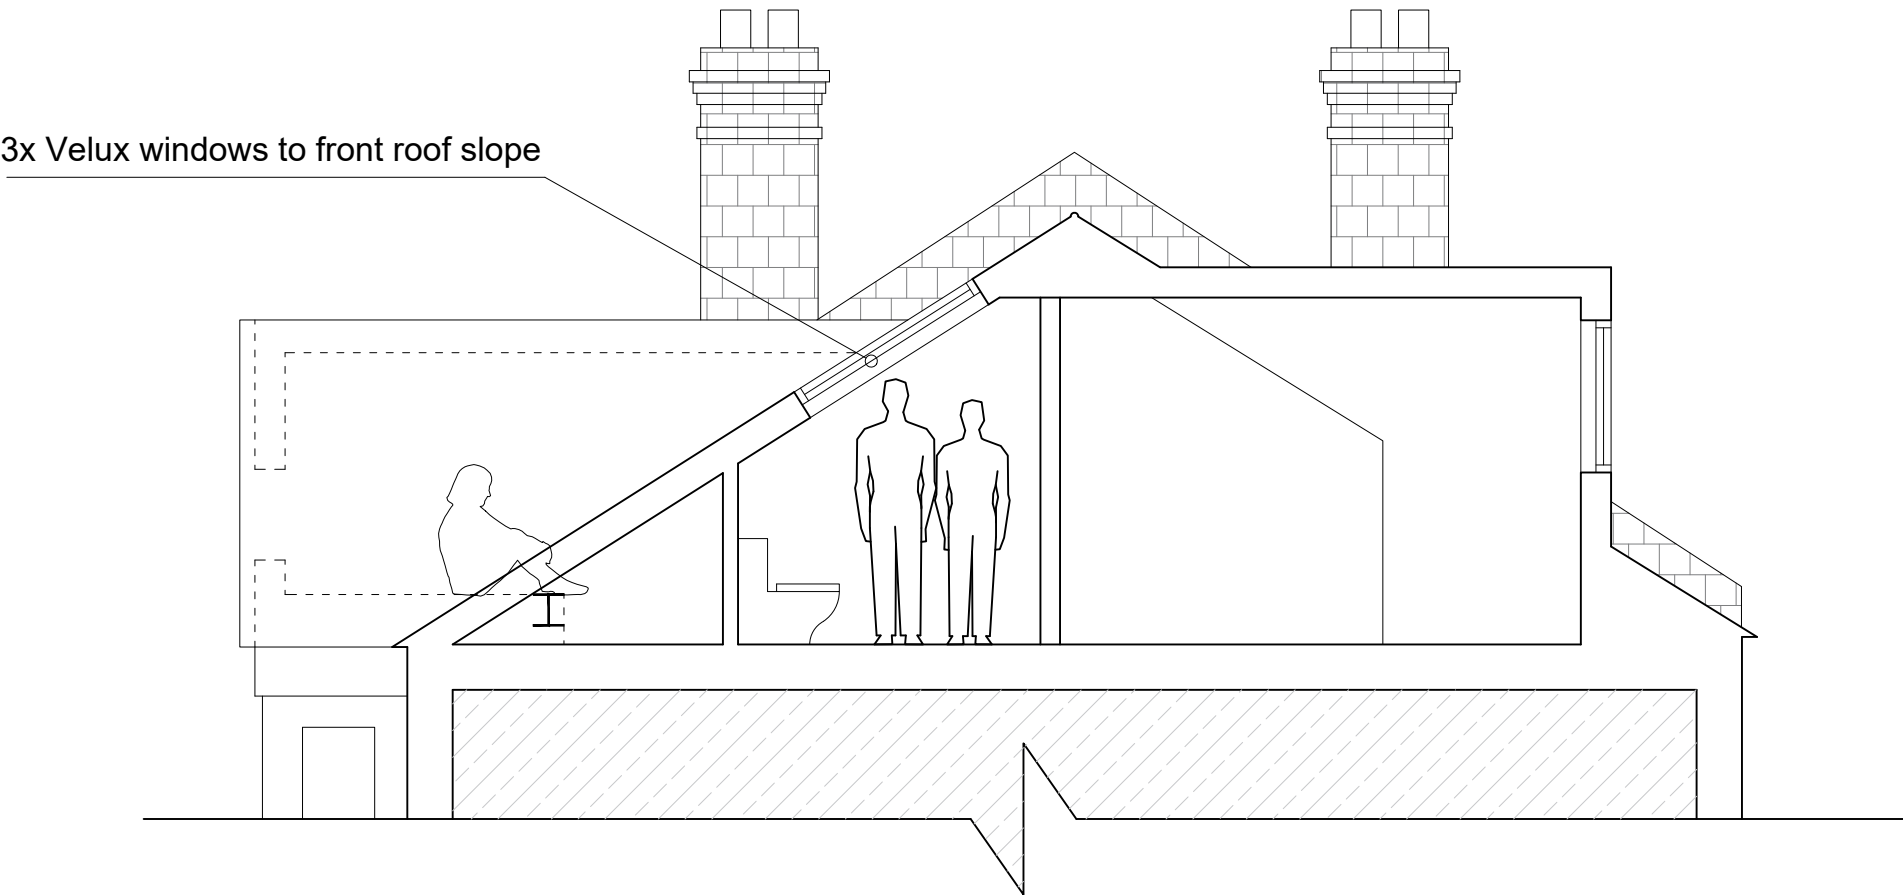

BOUNDARY LINE 



PROJECT
FLAT 5, 138
WOODSIDE GREEN,
SE25 5EW

CLIENT
KATE BAKER

DRAWING
9— PROPOSED SECTION BB’

DATE
16TH NOVEMBER 2021

Meters @ 1:50@ A3

