


Existing Garage East Elevation - 1/100


Existing Garage West Elevation - 1/100

Existing Garage North Elevation - 1/100


Existing Garage South Elevation - 1/100

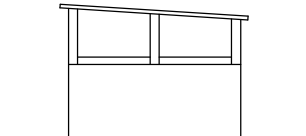


Existing Potting Shed
West Elevation - 1/100

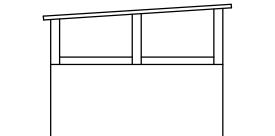


Existing Potting Shed
East Elevation - 1/100

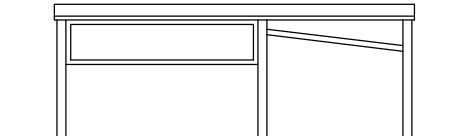


Existing Potting Shed
South Elevation - 1/100

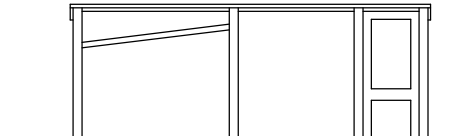


Existing Potting Shed
North Elevation - 1/100

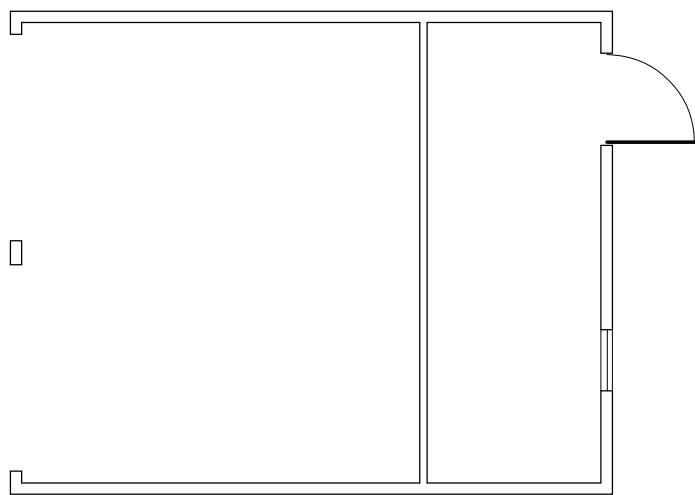

Existing Garage Floor Plan - 1/100

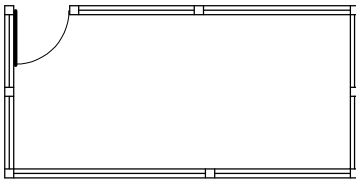


Existing Potting Shed
Floor Plan - 1/100

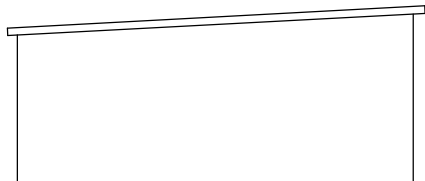

Existing Storage Shed
West Elevation - 1/100



Existing Storage Shed
South Elevation - 1/100

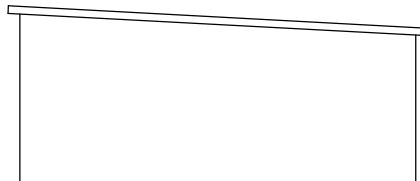


Existing Storage Shed
East Elevation - 1/100



Existing Storage Shed
North Elevation - 1/100




Existing Log Store
East Elevation - 1/100

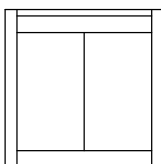


Existing Log Store
South Elevation - 1/100




Existing Log Store
West Elevation - 1/100

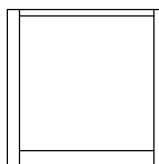


Existing Log Store
North Elevation - 1/100

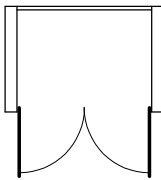


Existing Log Store
Floor Plan - 1/100

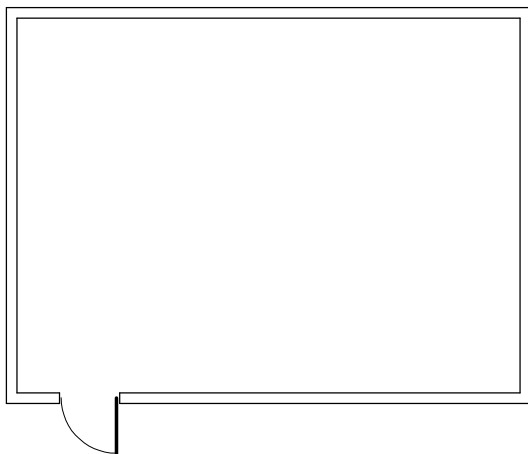


Existing Storage Shed
Floor Plan - 1/100

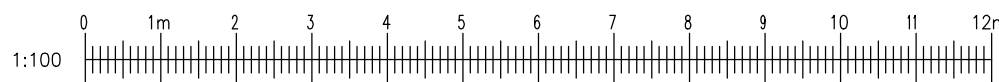


1:100

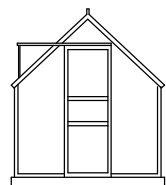


Existing Greenhouse
West Elevation - 1/100

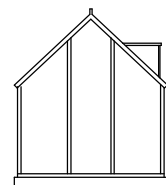


Existing Greenhouse
East Elevation - 1/100

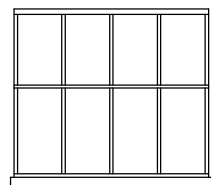


Existing Greenhouse
North Elevation - 1/100

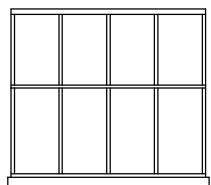


Existing Greenhouse
South Elevation - 1/100

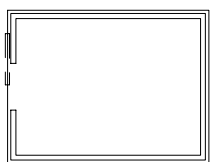


Existing Greenhouse
Floor Plan - 1/100

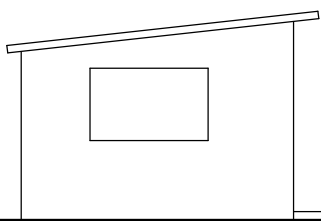


Existing Pool Outbuilding
West Elevation - 1/100

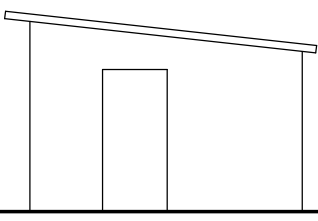


Existing Pool Outbuilding
East Elevation - 1/100

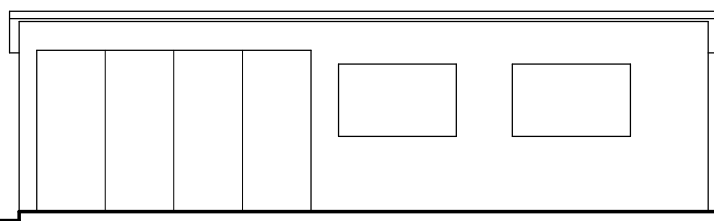


Existing Pool Outbuilding
South Elevation - 1/100

 


Existing Pool Outbuilding
North Elevation - 1/100

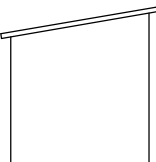


Existing Shed By House
West Elevation - 1/100

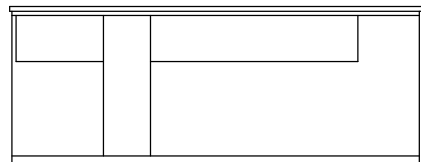


Existing Shed By House
South Elevation - 1/100

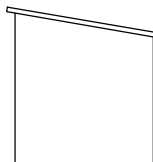


Existing Shed By House
East Elevation - 1/100

 


Existing Shed By House
North Elevation - 1/100

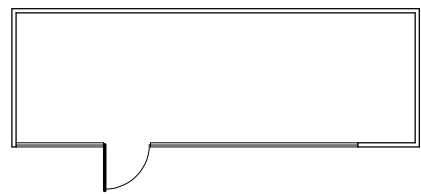


Existing Shed By House
Floor Plan - 1/100

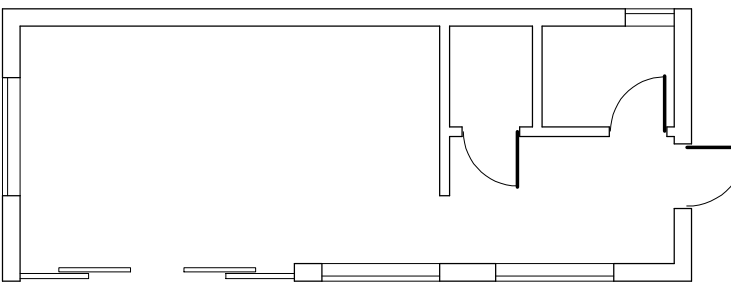


Existing Pool Outbuilding
Floor Plan - 1/100

 


Existing Pool Pump Shed
South Elevation - 1/100

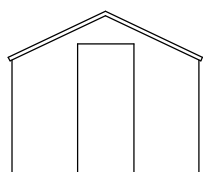


Existing Pool Pump Shed
East Elevation - 1/100

 

Existing Pool Pump Shed
North Elevation - 1/100

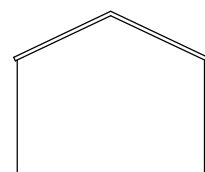

Existing Pool Pump Shed
West Elevation - 1/100

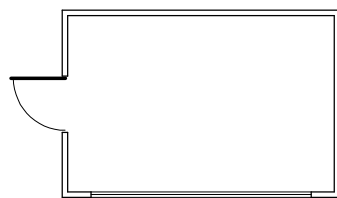

Existing Pool Pump Shed
Floor Plan - 1/100

Proposed South Elevation - 1/100

DWG No	GB/BP/05	REV	A	SCALE	1/100 at A1	DATE	12/21	DRAWN	G.J.B	CHECKED	
DWG TITLE	Existing Outbuildings Elevations and Plans										
CONTRACT	Chiswell Barn, Shernden Lane, Marsh Green, TN8 5PR										