


Break out existing external walls and doors/windows as hatched in prep for new side infill extension

Break out existing internal walls and doors as hatched in prep for new works

Break out existing section of rear wall and door in prep for new works

Break out chimney breast to GF

00 EXISTING GROUND FLOOR PLAN  
0 0.5 1 2 3m @ A1

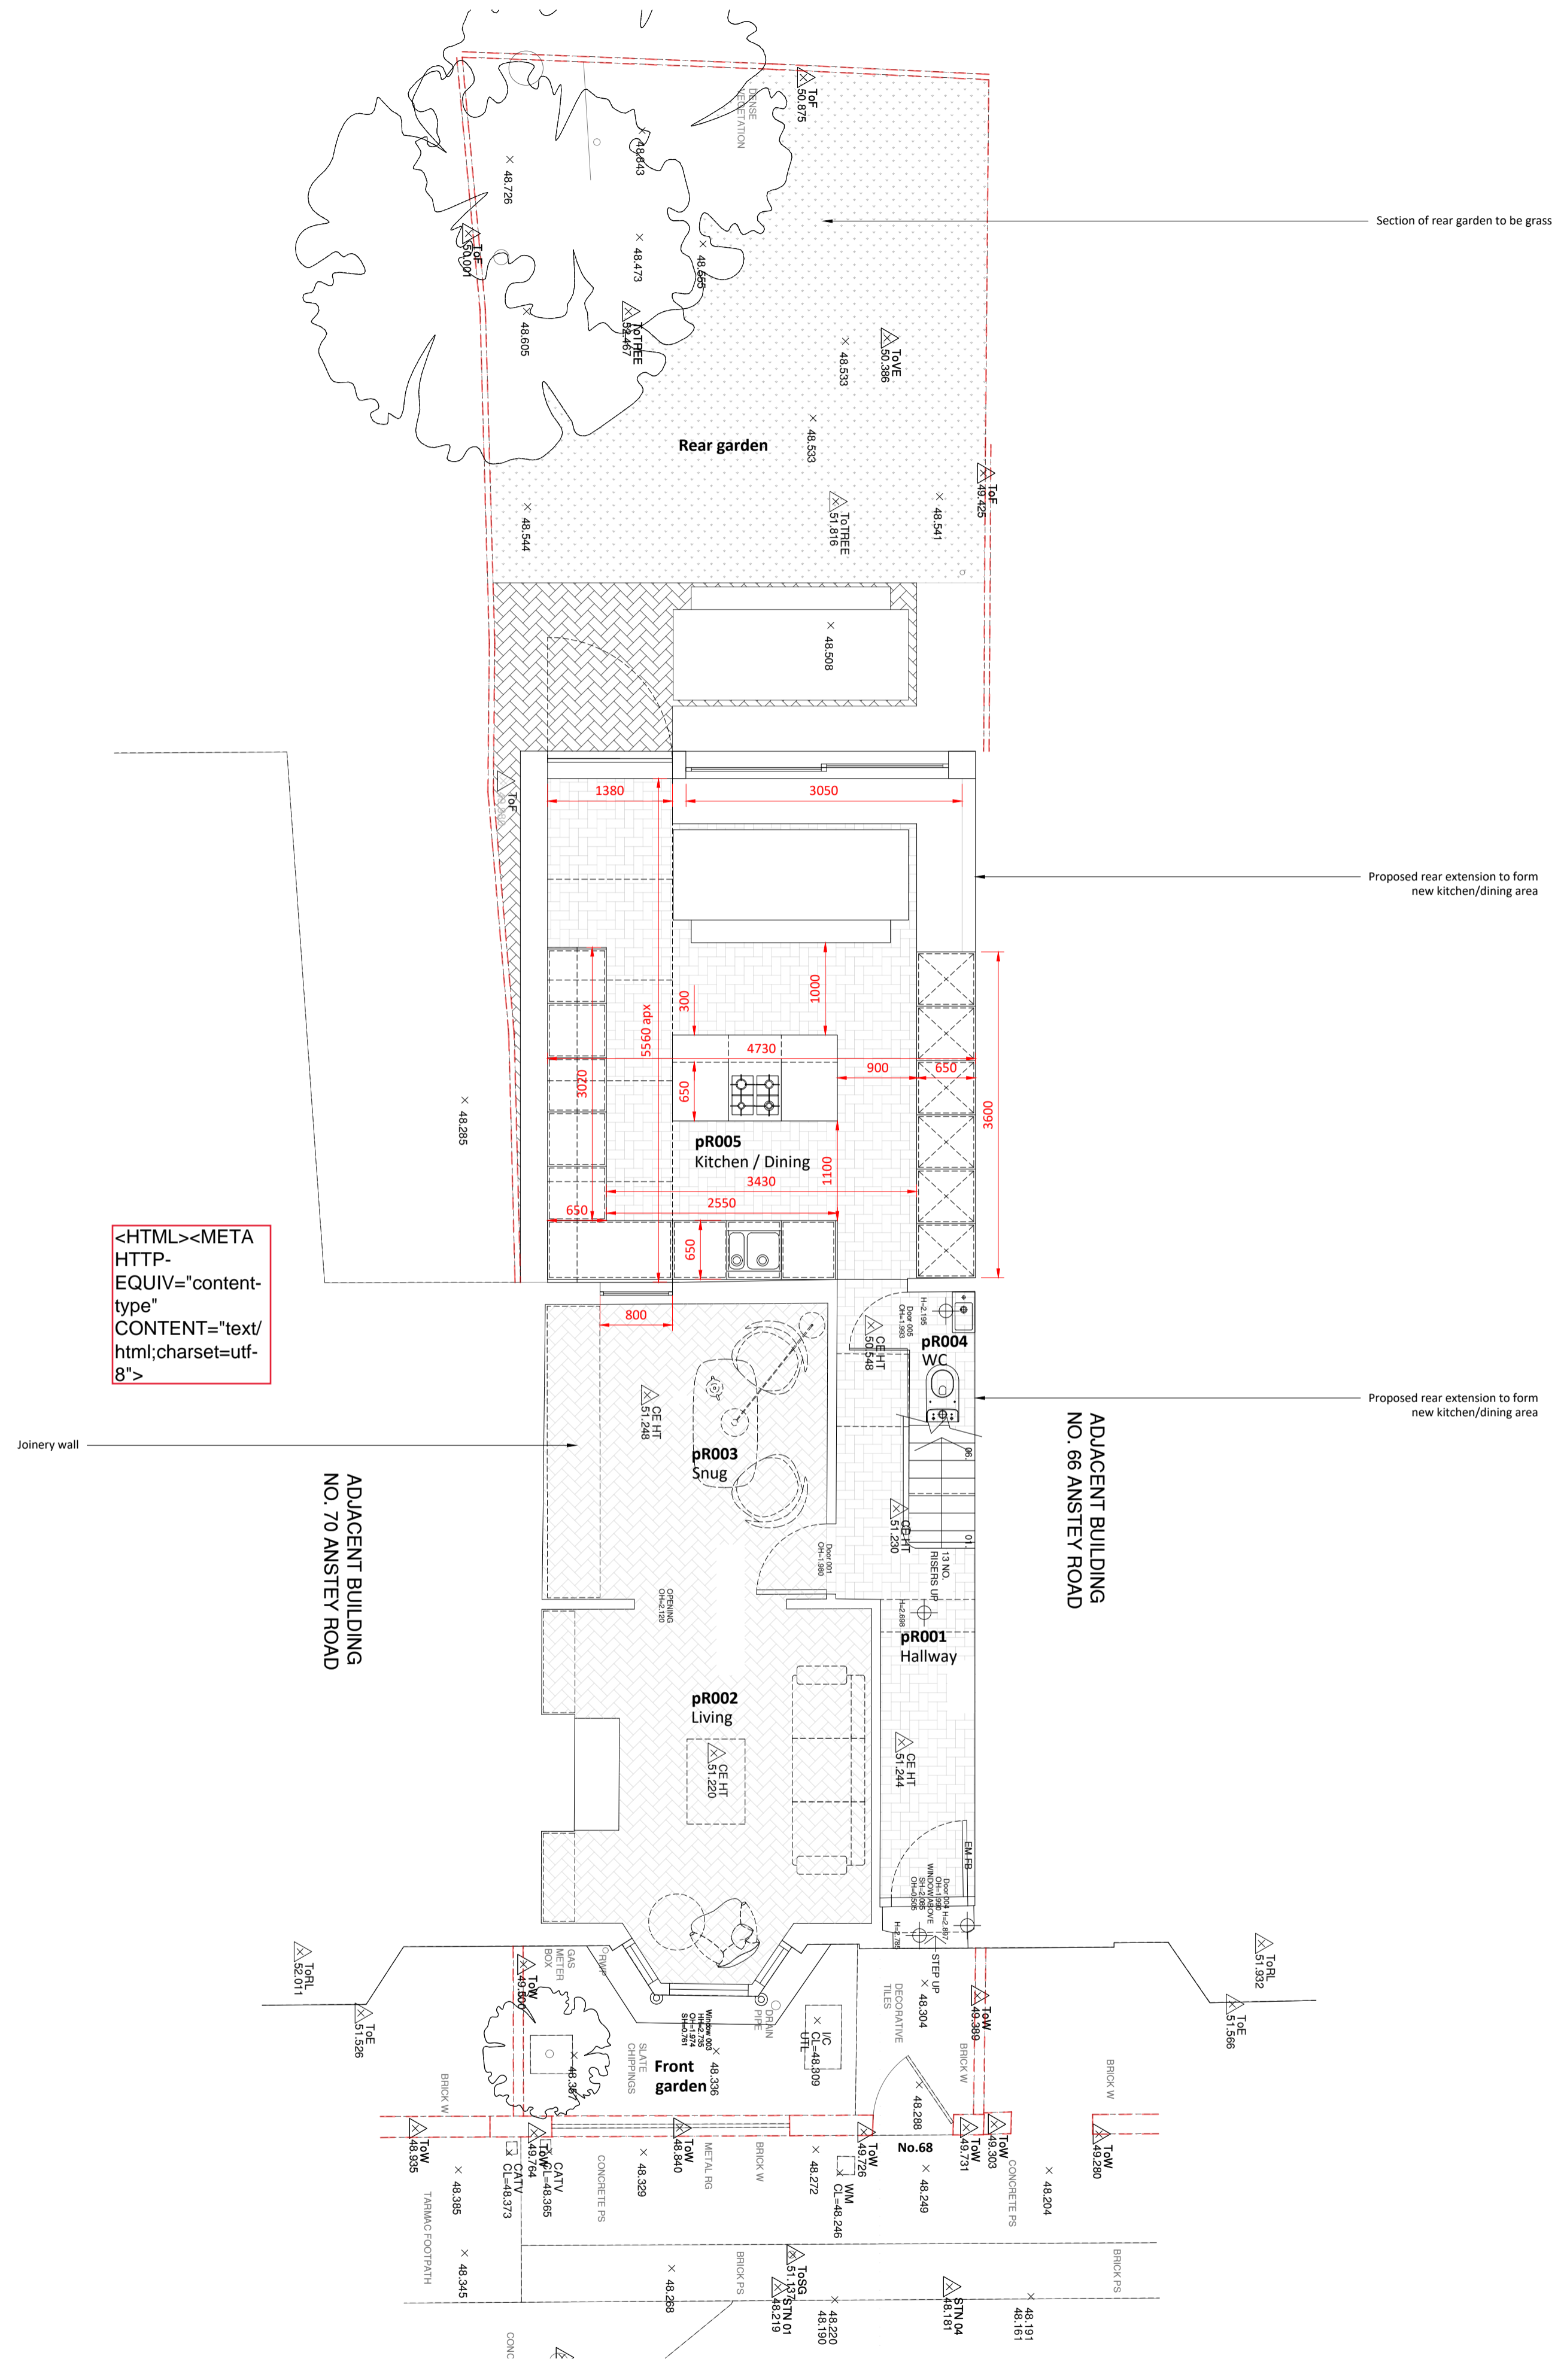

<HTML><META HTTP-EQUIV="content-type" CONTENT="text/html; charset=utf-8">

00 PROPOSED GROUND FLOOR PLAN  
0 0.5 1 2 3m @ A1

- For briefing, information, planning, technical design, or tendering purposes ONLY.
- Use figured dimensions only.
- Do not scale from this drawing.
- Issued for purpose indicated only.
- All dimensions to be checked on site.
- Architect to be notified of any discrepancies before construction commences.
- Structural and services information is indicative only - refer to consultants' drawings and specification for details and setting out.
- All work and materials to be in accordance with current applicable statutory legislation and to comply with all relevant codes of practice and British and European standards.
- Information contained within this drawing is the sole copyright of Turner Architects Ltd. and not to be reproduced without written permission.

Rev	Date	Notes

T

**TURNER ARCHITECTS**  
t. +44 (0) 7779 726996  
e. info@turnerarchitects.co.uk  
w. www.turnerarchitects.co.uk

68 ANSTEY ROAD,  
LONDON  
SE15 4JY

EXISTING & PROPOSED:  
Ground Floor Plan (Level 00)

1:50 @ A1	<b>AN-100 A</b>
08.10.2021	
AP PT STA	