



1 East 1
1 : 100



2 North 1
1 : 100

NOTES:

Do not scale from this drawing.

All dimensions to be verified on site and is in mm.


Builder to verify all dimensions, heights and levels prior to commencement of work.

All documents shall be checked to ensure that they are compatible by the contractor before construction commences. In the event of apparent ambiguity or contradiction the engineer and/ or architect shall be notified immediately.

The contractor in preparing his estimate shall visit the site and acquaint himself with the problems involved.

The contractor shall issue all statutory notices to the local Authority during progress and completion of works.


All drawings are copyrighted to the technician. Reproducing is not permitted without consent

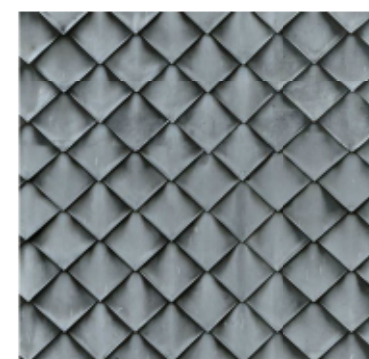

ZINC CLADDING



IBSTOCK SEVENOAKS YELLOW

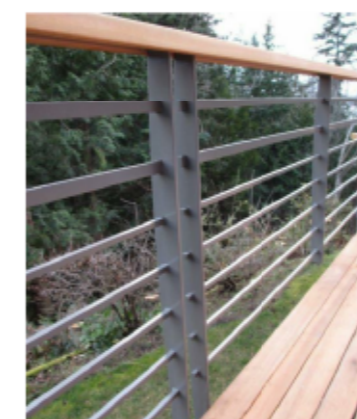

BALCONY RAILING




ZINC COPING



IBSTOCK ASHDOWN COTTAGE MIX



ZINC ROOFING SHEETS

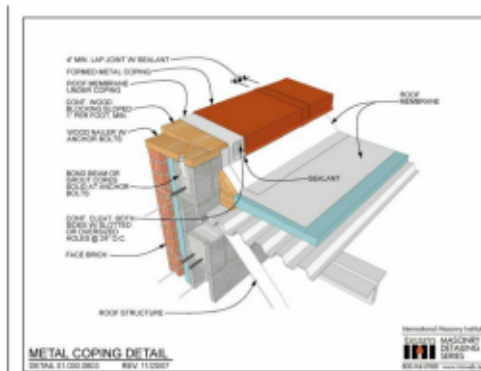

ZINC COPING DETAILS



BRETT MARTIN CAST IRON LOOK ALIKE RAIN WATER GOODS

No.	Description	Date

PURPOSE OF ISSUE

PROJECT

104 HYTHE STREET

CLIENT

J CHEEMA

Scale (@ A2)

1 : 100

Date

23-04-21

Drawn by

Author

SHEET

CONDITION 06

DRAWING NUMBER

A900

REV



GROUND FLOOR
22B KING STREET
GRAVESEND,
KENT,
DA12 2DU



M:073-7501-9174

WWW.MACDESIGNERS.COM
INFO@MACDESIGNERS.COM
COMPANY REG. NO. 11611890
VAT REG. NO. 306276418

11/10/2021 19:01:23