

NOTES:

Do not scale from this drawing.

All dimensions to be verified on site and is in mm.


Builder to verify all dimensions, heights and levels prior to commencement of work.

All documents shall be checked to ensure that they are compatible by the contractor before construction commences. In the event of apparent ambiguity or contradiction the engineer and/ or architect shall be notified immediately.

The contractor in preparing his estimate shall visit the site and acquaint himself with the problems involved .

The contractor shall issue all statutory notices to the local Authority during progress and completion of works.

All drawings are copyrighted to the technician. Reproducing is not permitted without consent

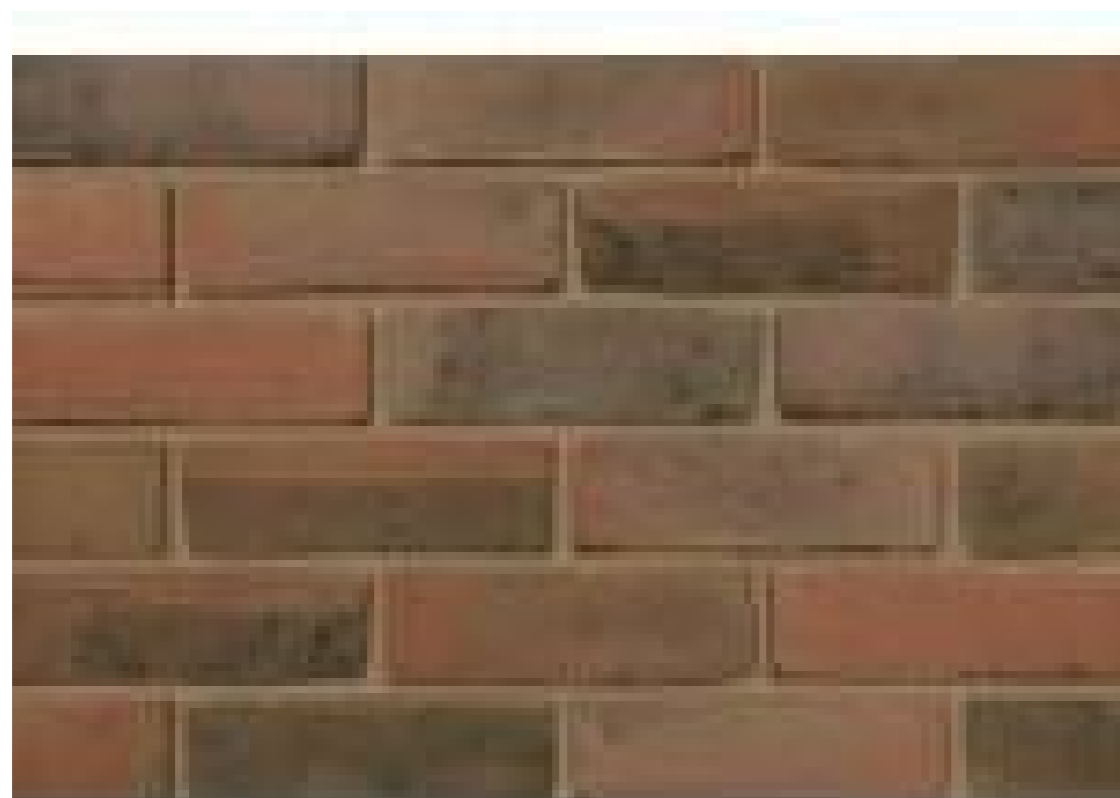

COTTAGE MIX BRICKWORK



SEVENOALS YELLOW STOCK




ZINC CLADDING



CAST IRON LOOKALIKE RAINWATER GODS




ZIC COPING

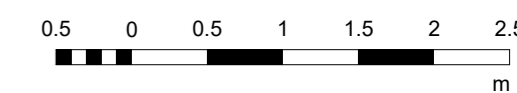

Cast Iron Style Gutter Capacities

		Gutter Flow Capacity Litres per second		Maximum Roof Area m ²	
		Level 1:600	Level 1:600	Level 1:600	Level 1:600
106mm	Outlet at one end	2.05	2.55	97	121
Prostyle	Outlet at centre	4.1	5.1	195	242

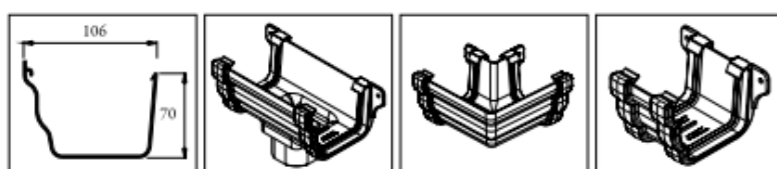

No.	Description	Date

PURPOSE OF ISSUE

PROJECT

104 HYTHE STREET

CLIENT
J CHEEMA

Scale (@ A2) | Date
23-04-21

Drawn by
Author

SHEET
SPECIFICATIONS
MATERIALS

DRAWING NUMBER
A502

REV



GROUND FLOOR
228 KING STREET
GRAVESEND,
KENT,
DA12 2DU



M:073-7501-9174

WWW.MACDESIGNERS.COM
INFO@MAC-DESIGNERS.COM
COMPANY REG. NO. 11811800
VAT REG. NO. 399 2764 15

21/06/2021 18:37:47