



COTTAGE MIX BRICKWORK



SEVENOALS YELLOW STOCK



ZINC CLADDING

NOTES:

Do not scale from this drawing.
 All dimensions to be verified on site and is in mm.
 Builder to verify all dimensions, heights and levels prior to commencement of work.
 All documents shall be checked to ensure that they are compatible by the contractor before construction commences. In the event of apparent ambiguity or contradiction the engineer and/ or architect shall be notified immediately.
 The contractor in preparing his estimate shall visit the site and acquaint himself with the problems involved .
 The contractor shall issue all statutory notices to the local Authority during progress and completion of works.
 All drawings are copyrighted to the technician. Reproducing is not permitted without consent



CAST IRON LOOKALIKE RAINWATER GODS




ZINC COPING



Cast Iron Style Gutter Capacities

	Gutter Flow Capacity Litres per second		Maximum Roof Area m ²	
	Level	1:600	Level	1:600
106mm Outlet at one end	2.05	2.55	97	121
Prostyle Outlet at centre	4.1	5.1	195	242

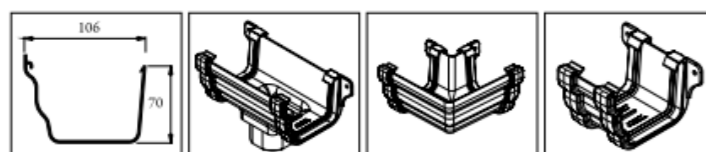

No.	Description	Date

PURPOSE OF ISSUE

PROJECT

104 HYTHE STREET

CLIENT
J CHEEMA

Scale (@ A2) Date 23-04-21 Drawn by Author

SHEET
SPECIFICATIONS MATERIALS

DRAWING NUMBER
A502

MAC
DESIGNER LTD

GROUND FLOOR
22B KING STREET
GRAVESEND,
KENT,
DA12 2DU

WWW.MACDESIGNERS.COM
INFO@MACDESIGNERS.COM
COMPANY REG. NO. 11611890
VAT REG. NO. 306256415

11/10/2021 18:59:52