



All dimensions must be checked on site and not scaled from this drawing
 © copyright

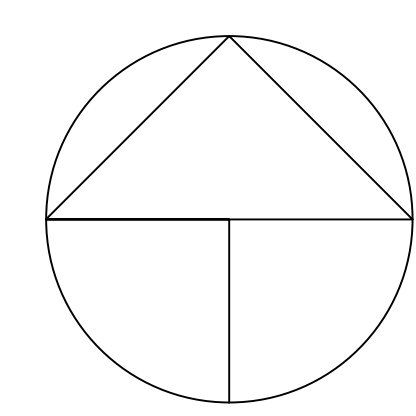

Scale
 0 1 2 3 4 5 6 7 8 9 10 Metres

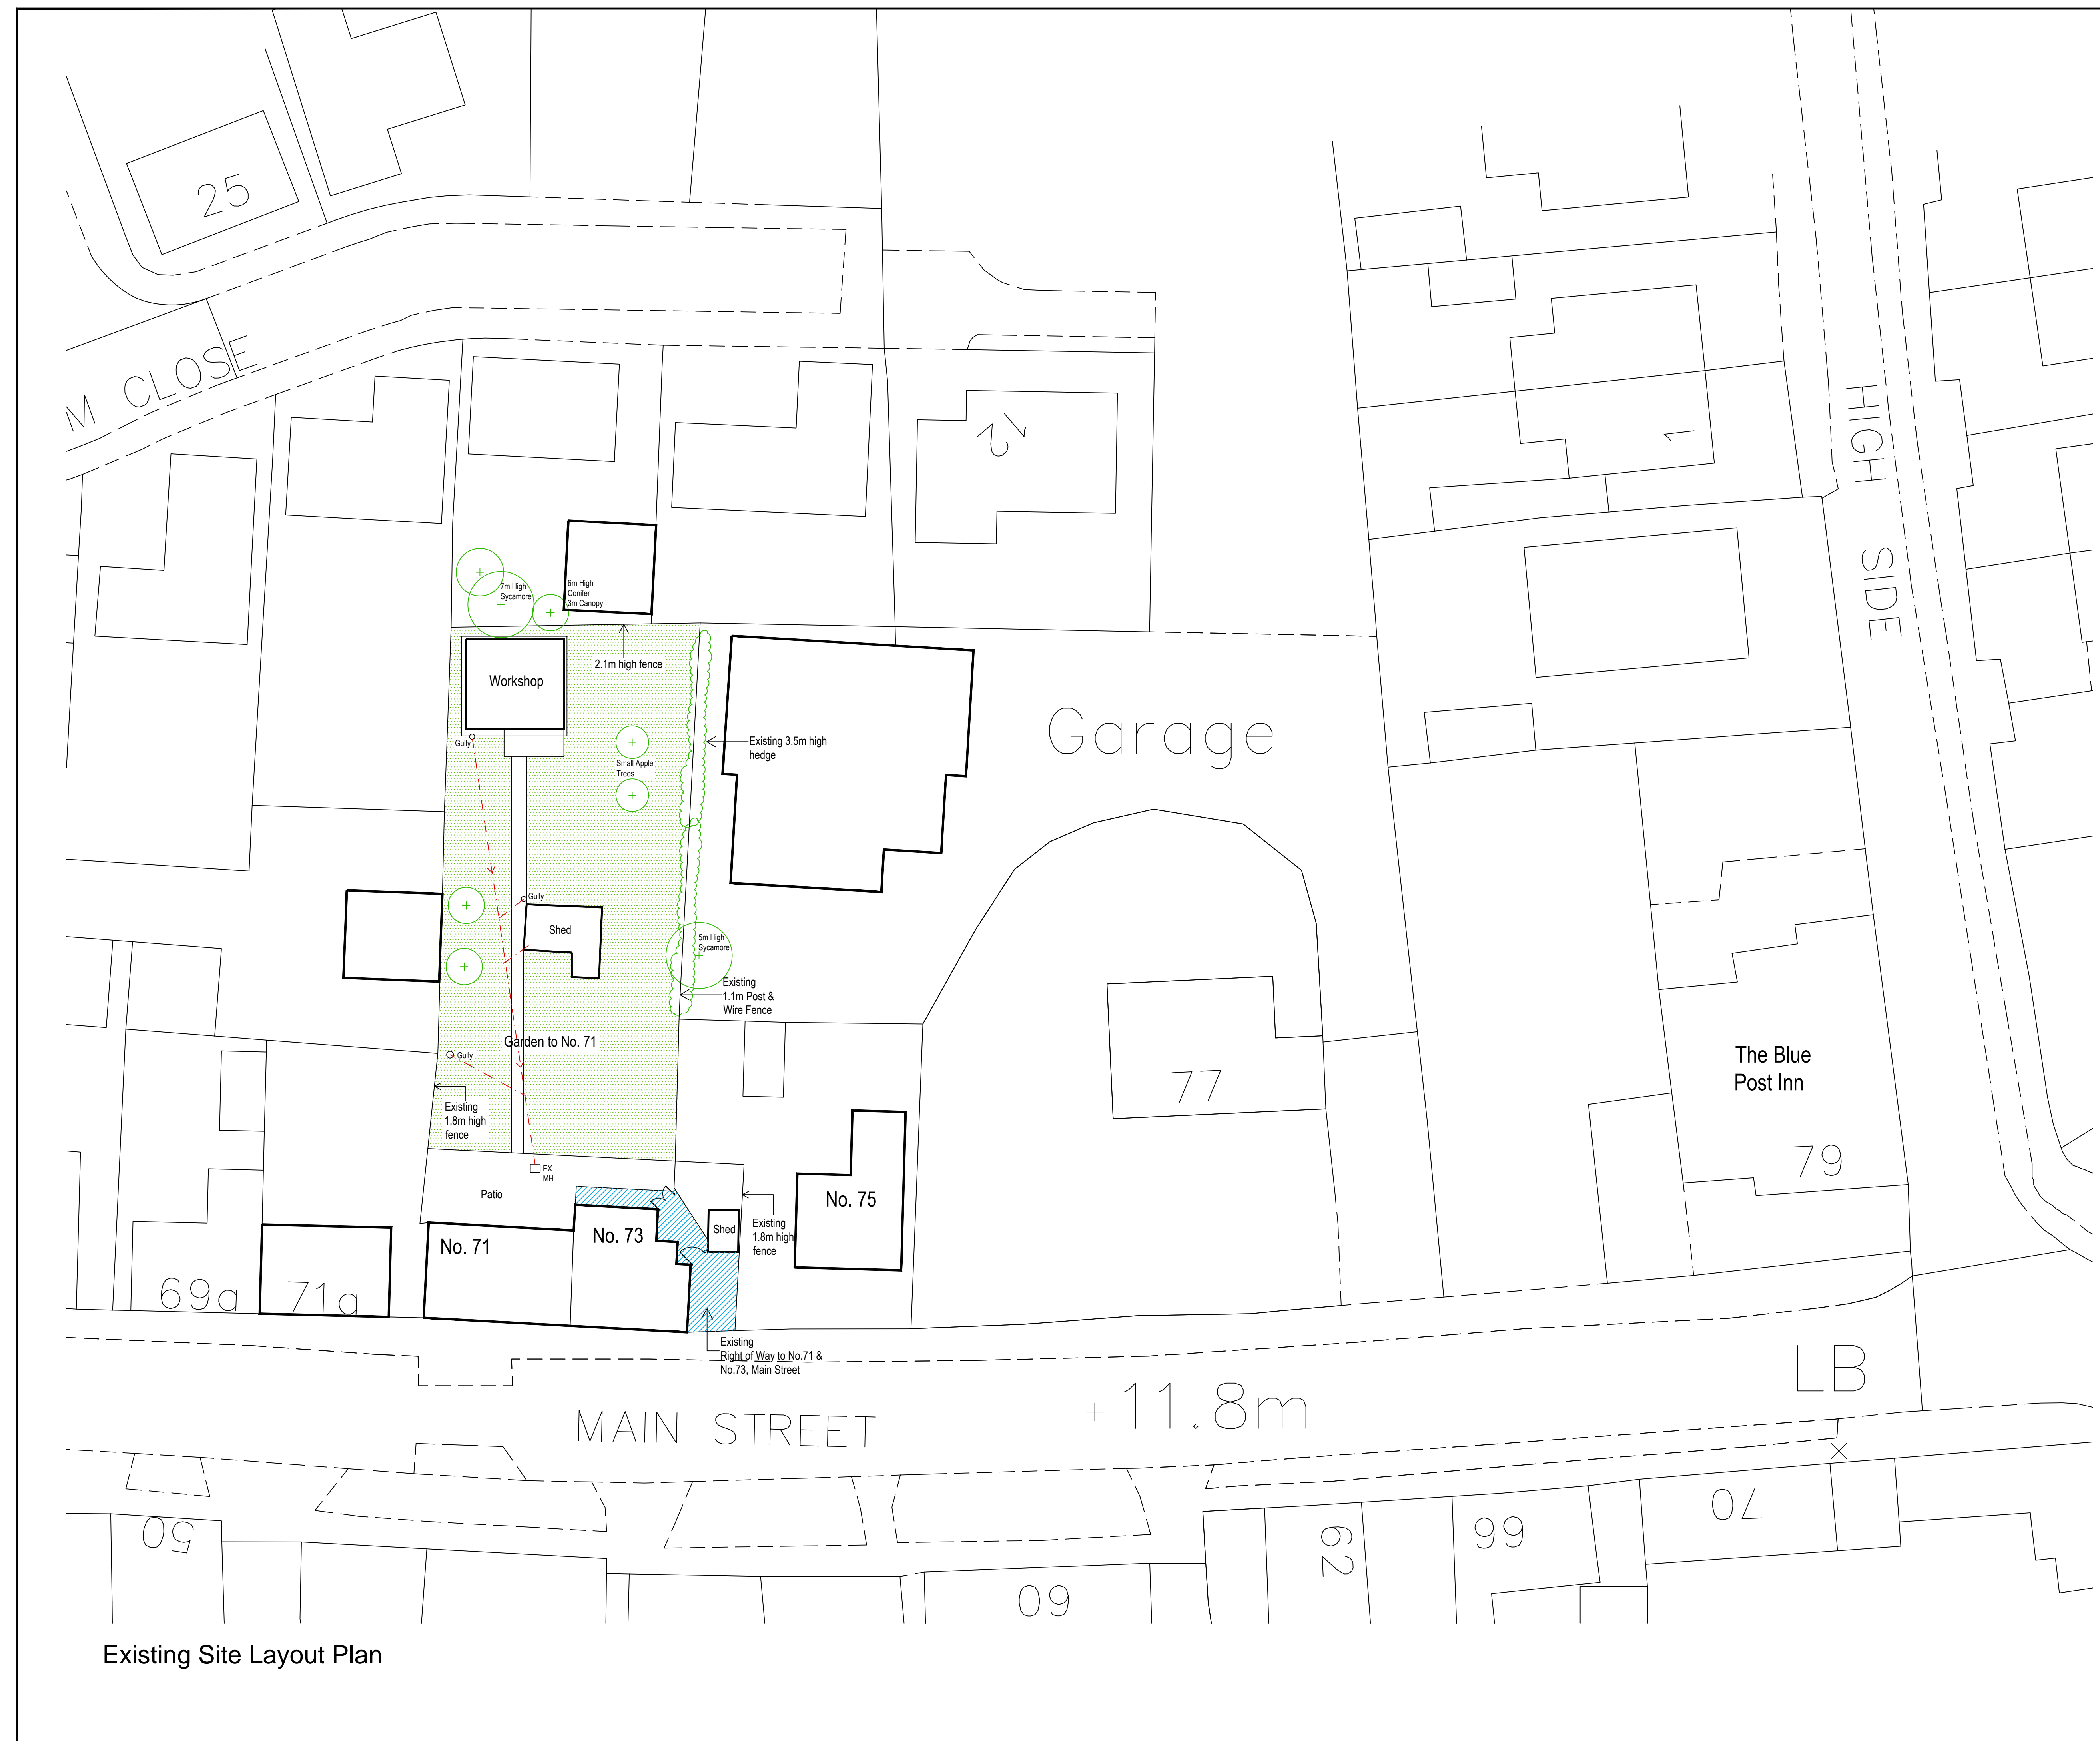

Existing Site Layout Plan

Revisions	
A	Date

pericy design

Architects ■ Designers ■ Project Managers ■ Planning Supervisors

Quaker Meeting Rooms
 4 Percy Street, Hull
 East Yorkshire
 HU2 8HH

Telephone: 01482 326415
 Fax: 01482 218001
 E-mail: user@pericydesign.co.uk

Client
Mel Davies

Job Title
71 Main Street, North Frodingham

Drawing Title
Existing Site Layout Plan

Status	Planning	
Date	Nov 2021	Scale: 1:200 @ A1
Drawn	Checked	Approved
H.P.		
Drg No.	2021-44/E01	
Rev.		