


+10.31 Existing Level
 (+ 10.31) Proposed Level

- LEGEND**
- #18 areas, Selected hardcore 18, compacted in 300mm layers.
 - Gabion Baskets, MacCabe® - PVC coated hexagonal woven baskets. Filled strictly in accordance with manufacturer's printed instructions. @ 100mm batter, 150mm typical slope.

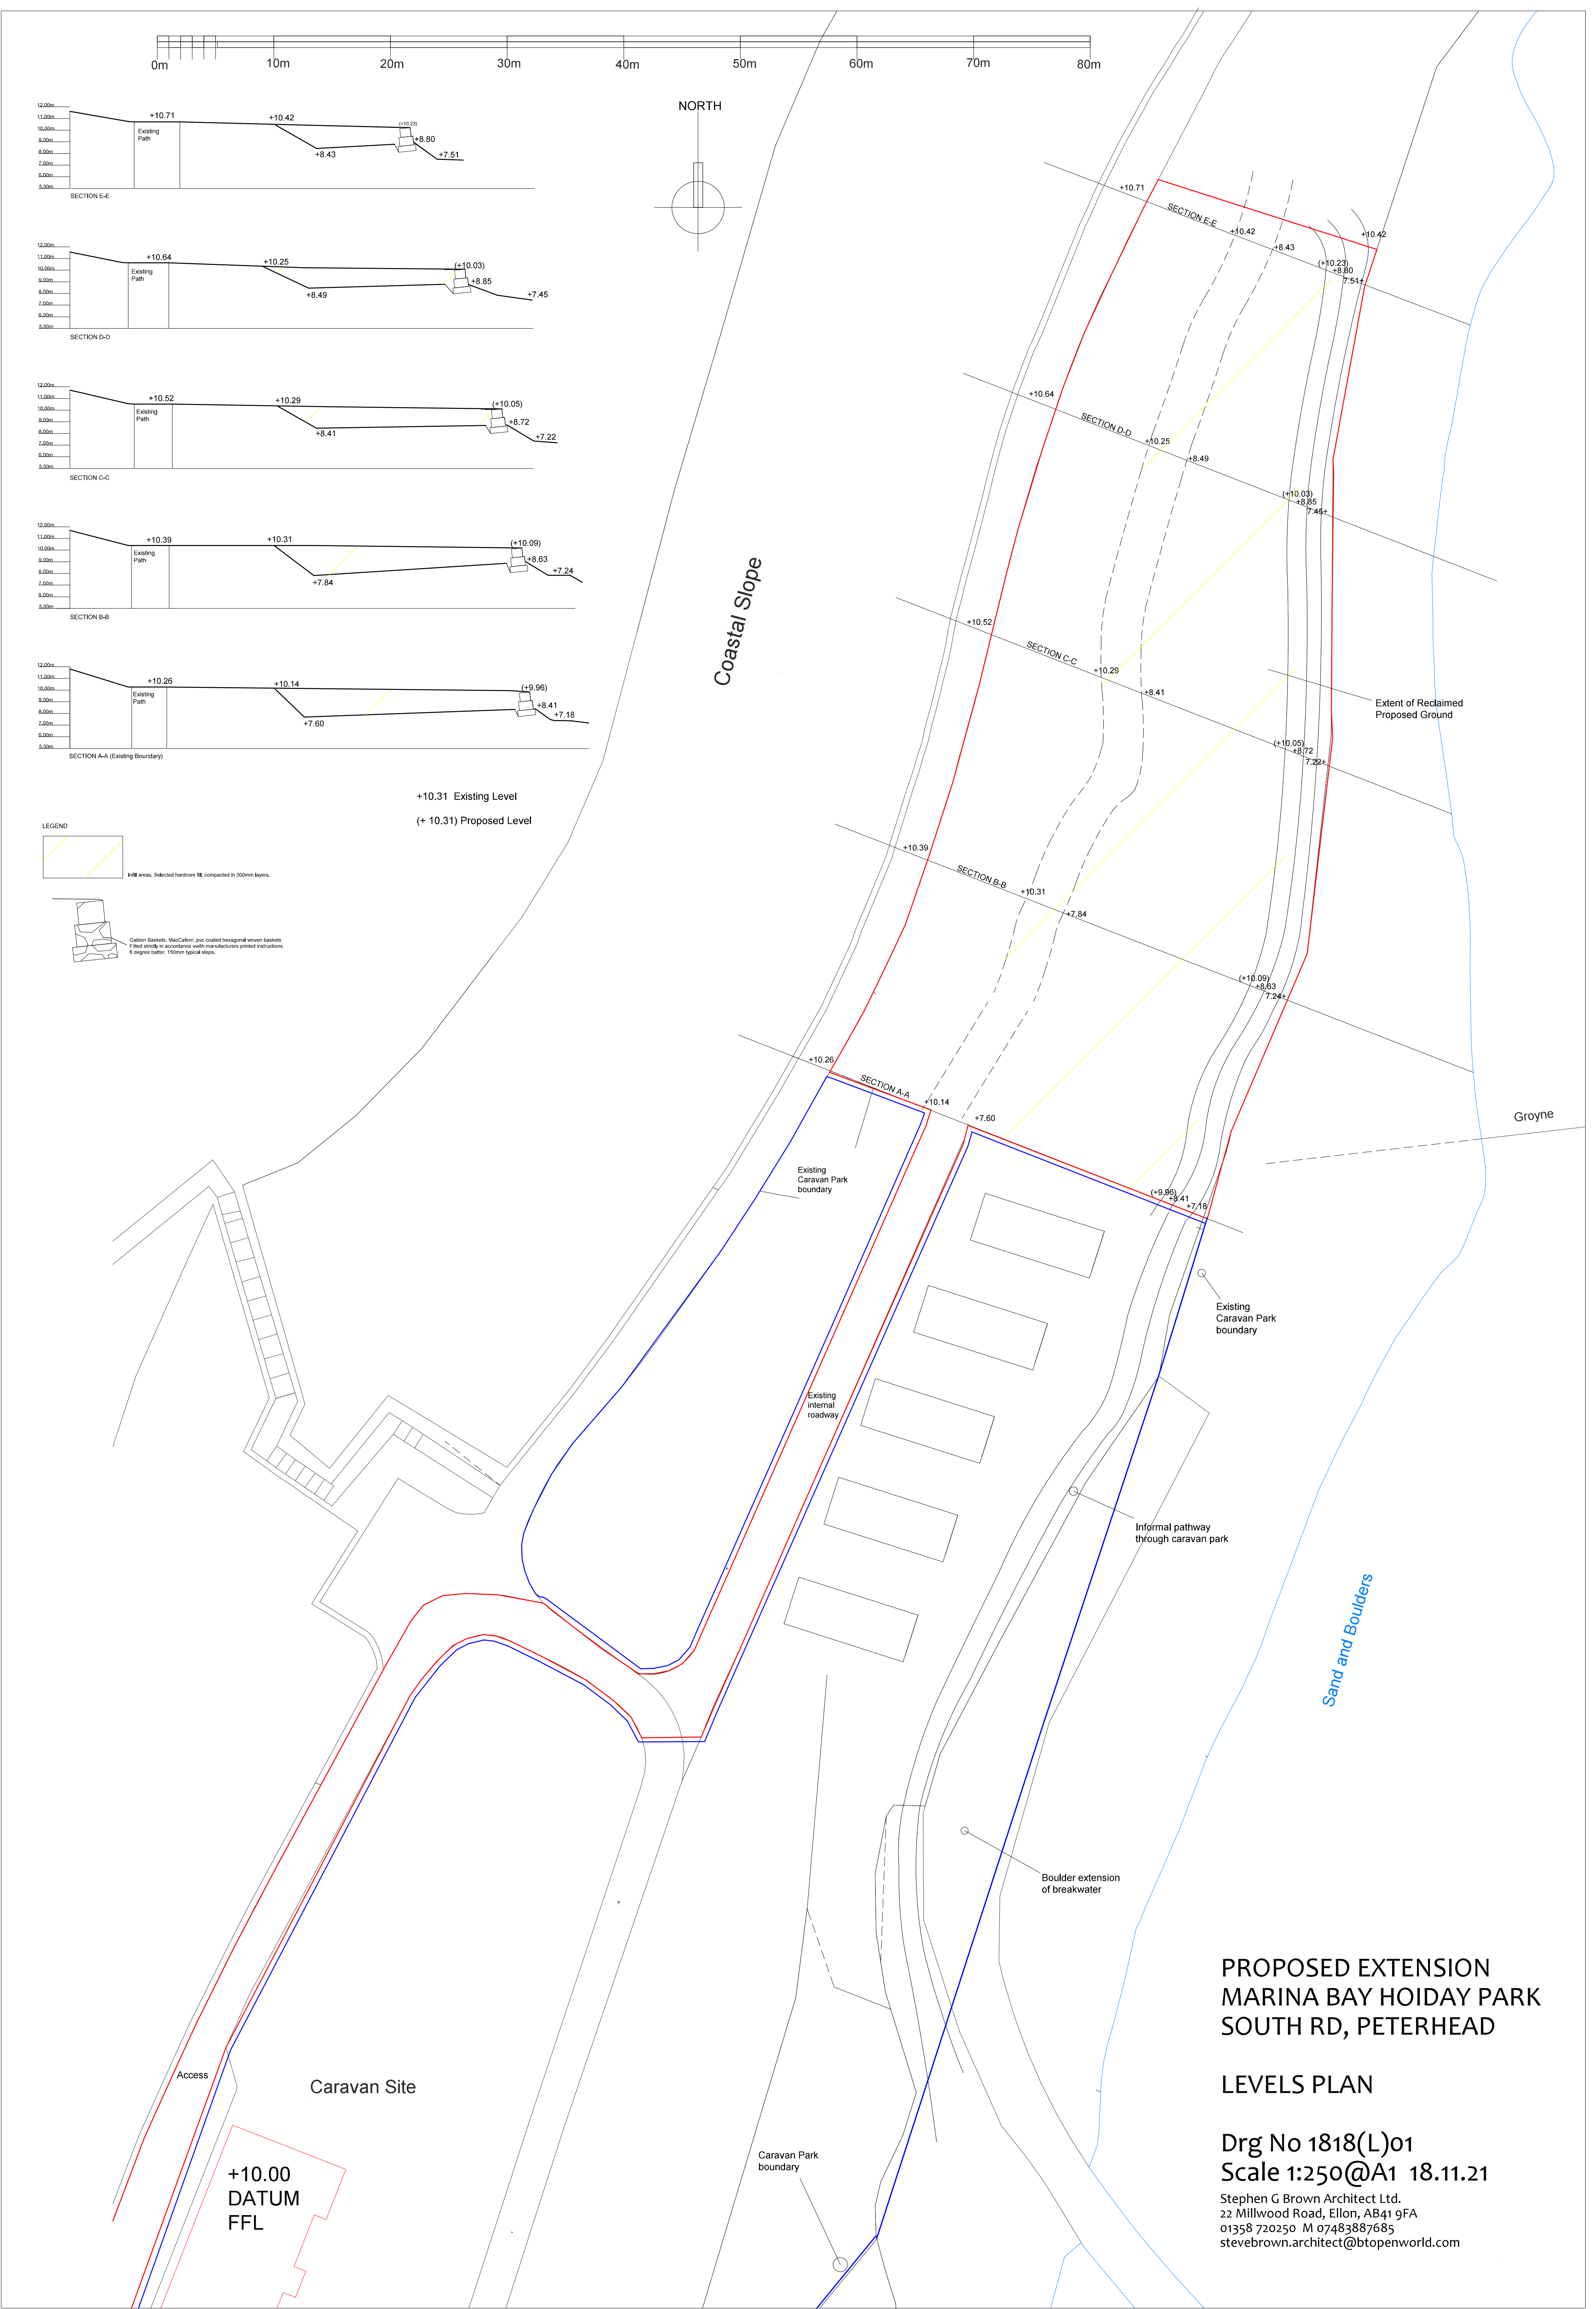

**PROPOSED EXTENSION
 MARINA BAY HOLIDAY PARK
 SOUTH RD, PETERHEAD**

LEVELS PLAN

**Drg No 1818(L)01
 Scale 1:250@A1 18.11.21**

Stephen G Brown Architect Ltd.
 22 Millwood Road, Ellon, AB41 9FA
 01358 720250 M 07483887685
 stevebrown.architect@btopenworld.com