




FRONT ELEVATION

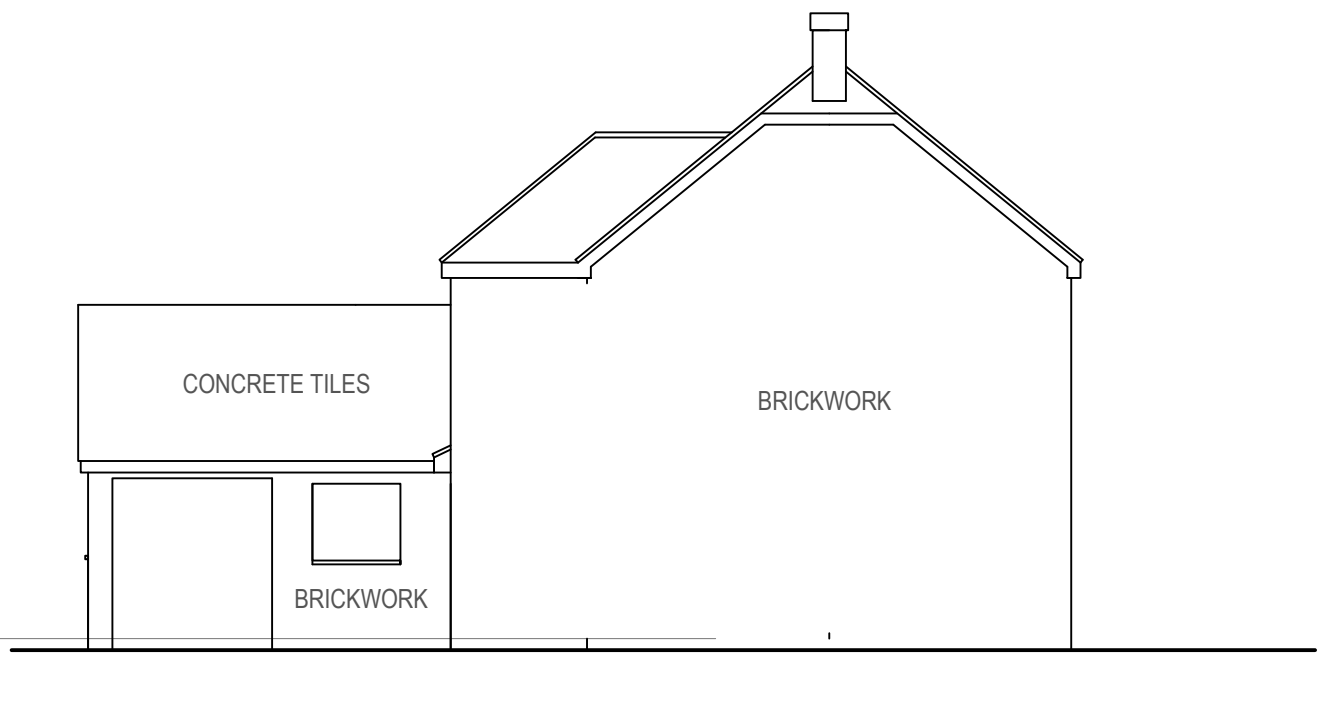


RHS ELEVATION

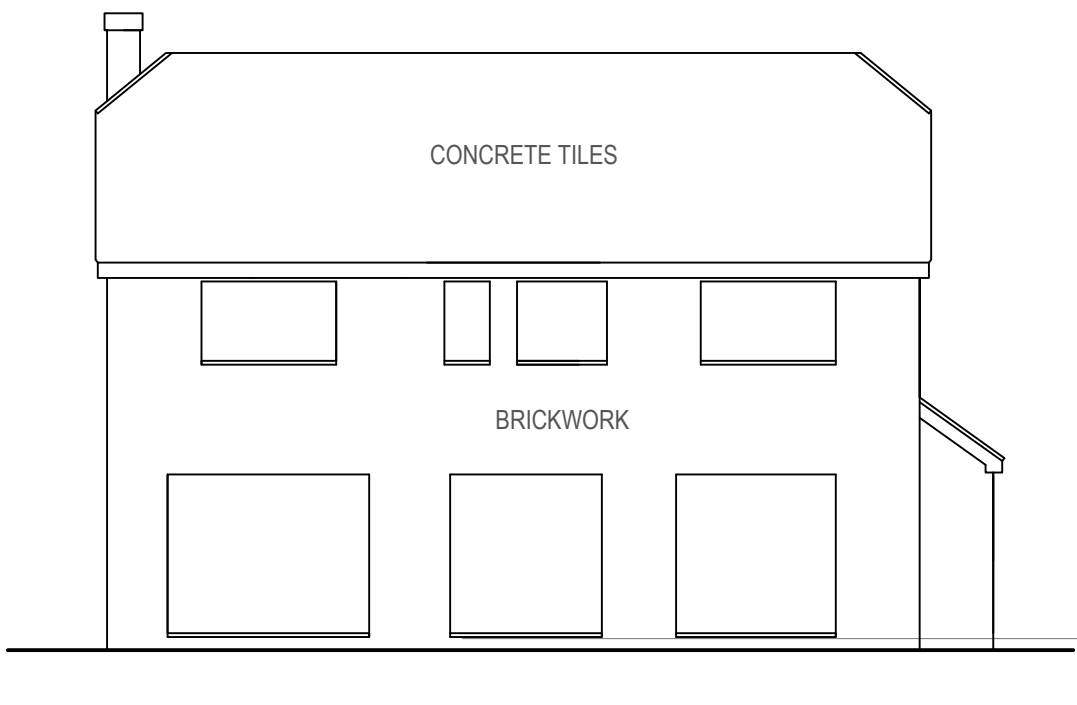


REAR ELEVATION

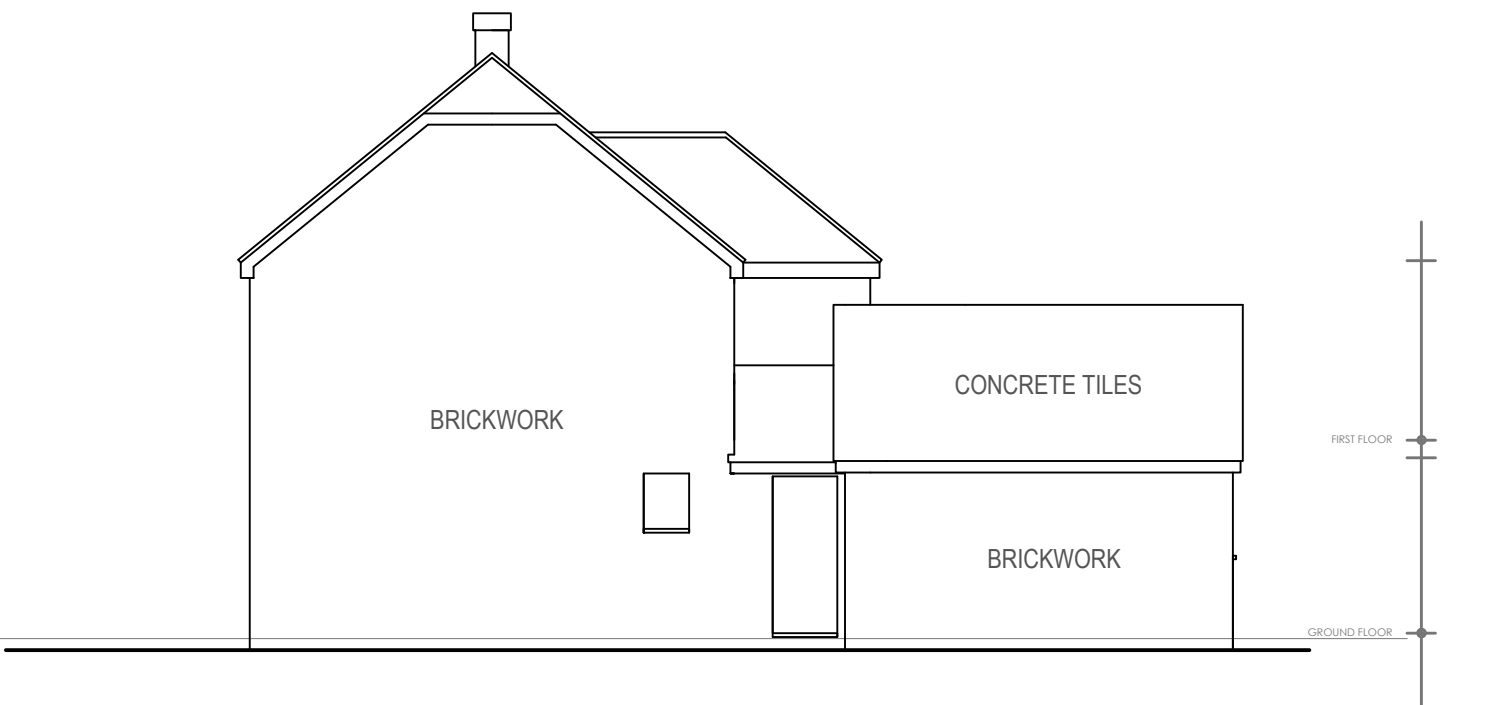


LHS ELEVATION

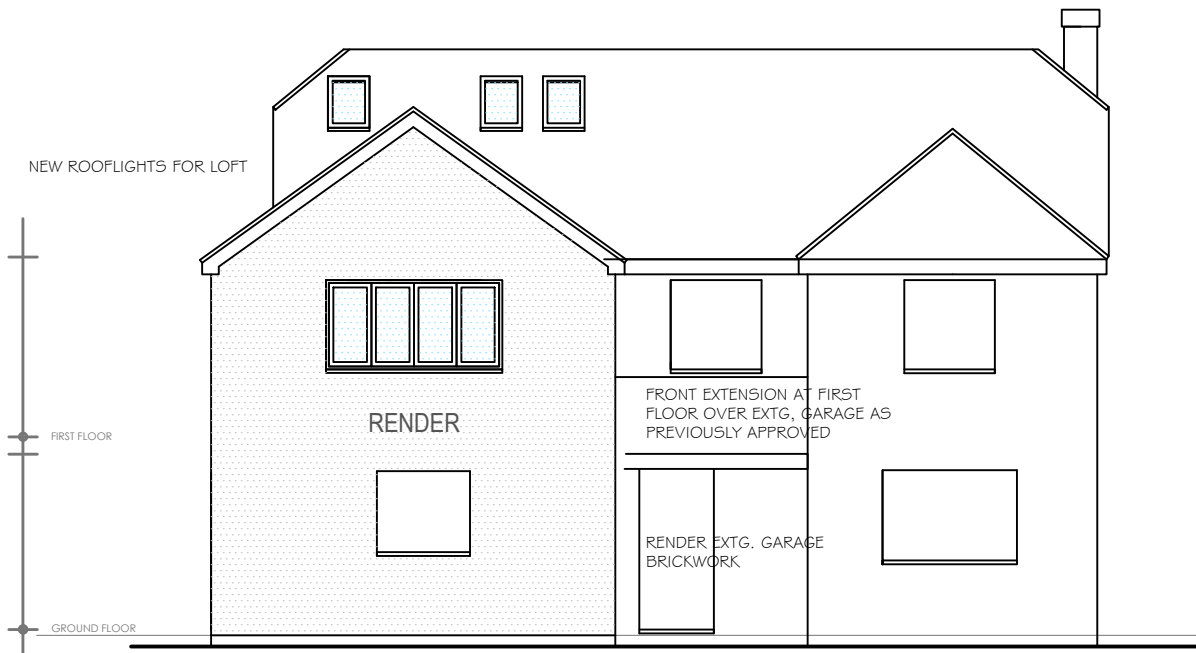


FRONT ELEVATION

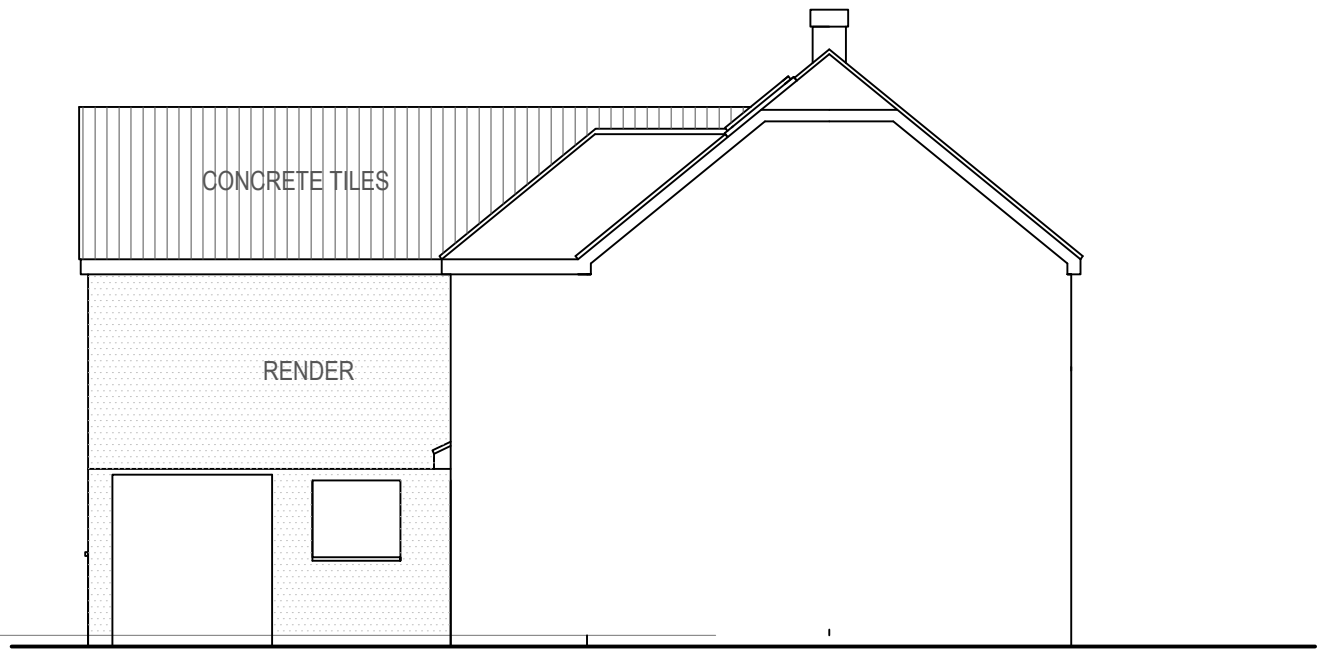


RHS ELEVATION

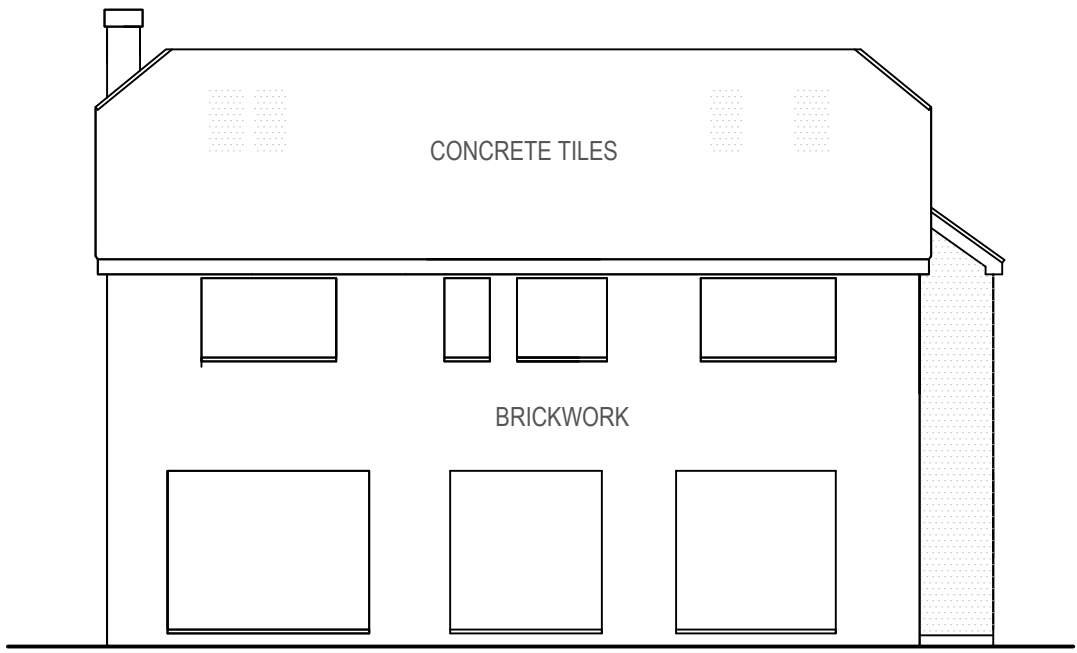


REAR ELEVATION

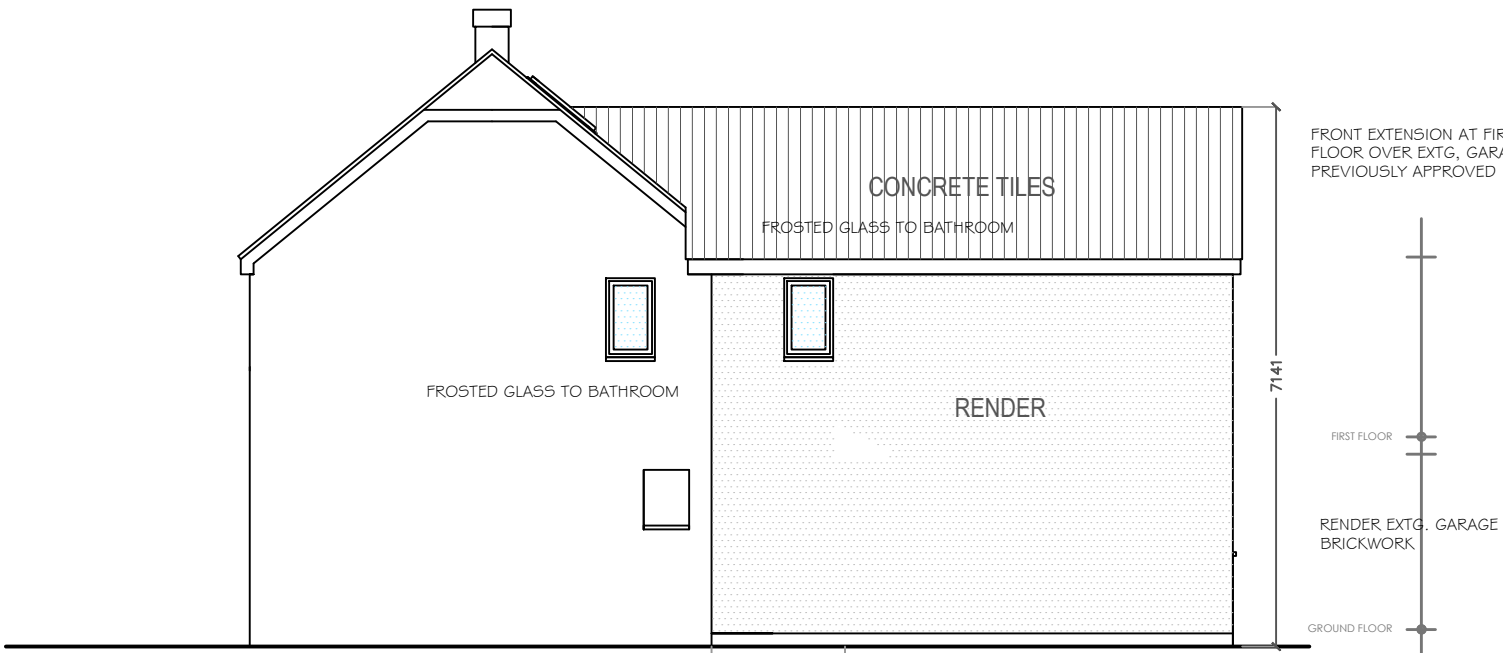


LHS ELEVATION

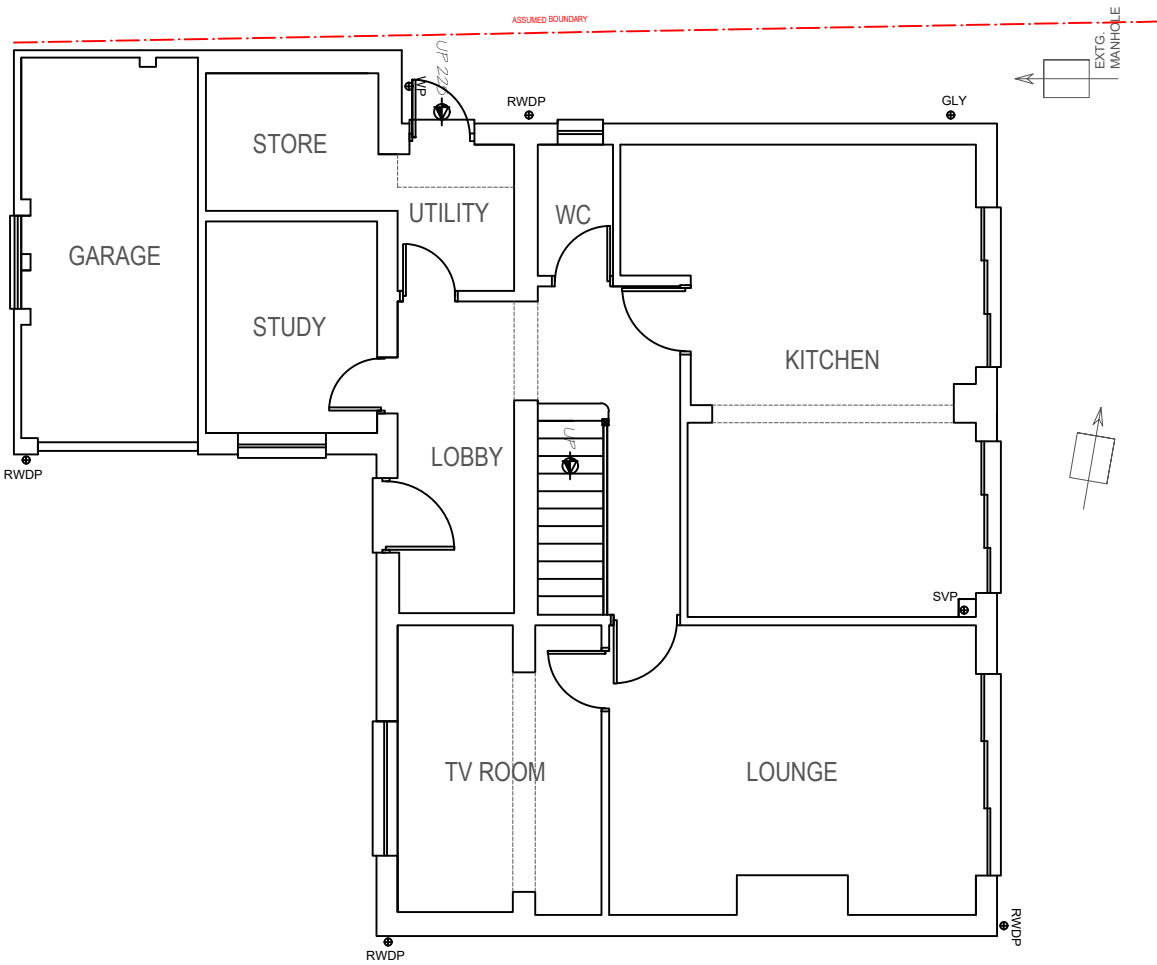



GROUND FLOOR PLAN

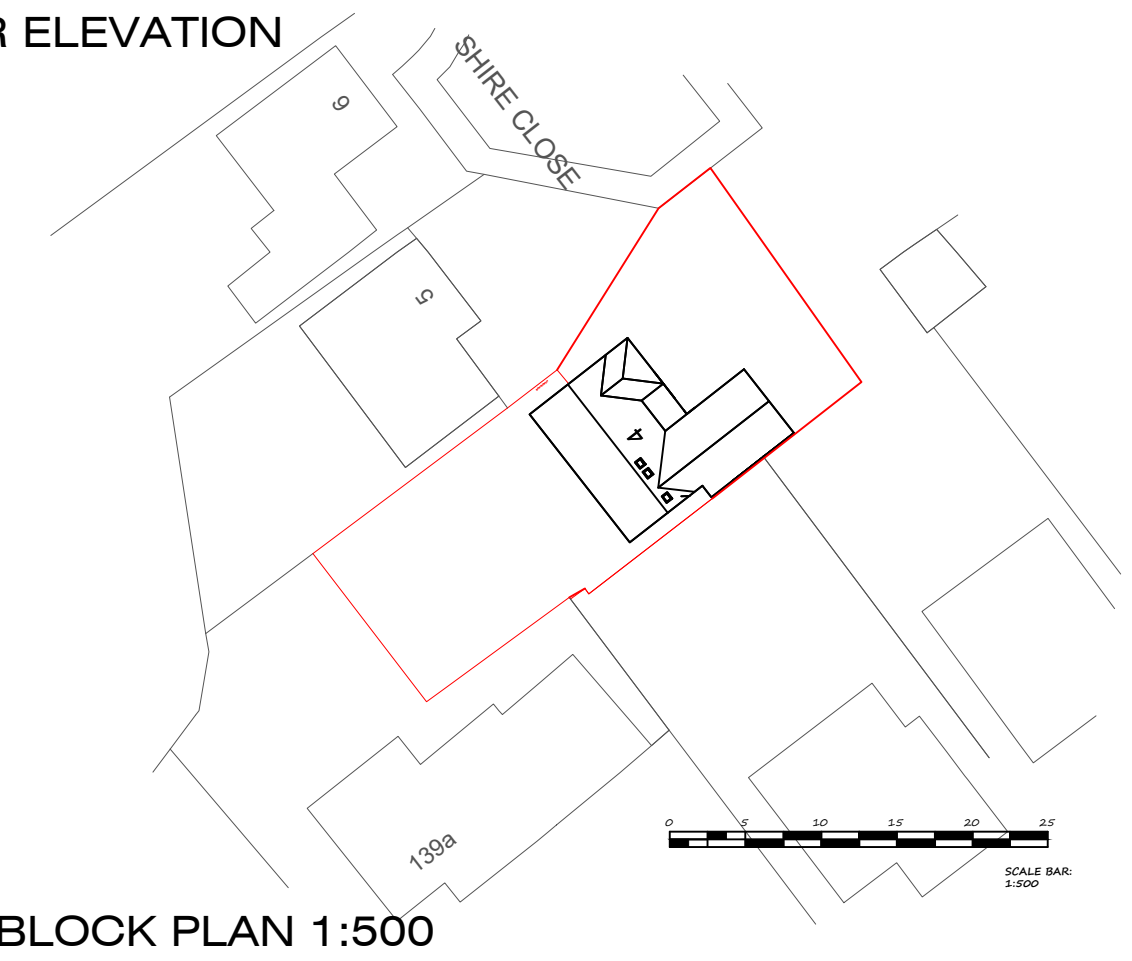


BLOCK PLAN 1:500

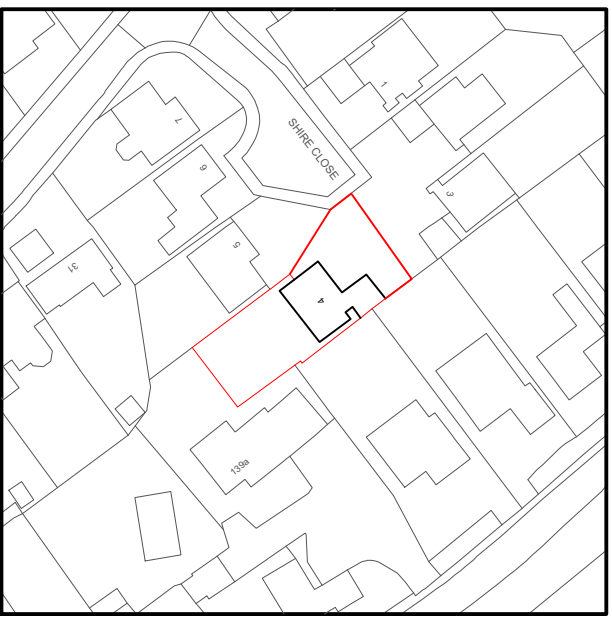


LOCATION PLAN 1:1250

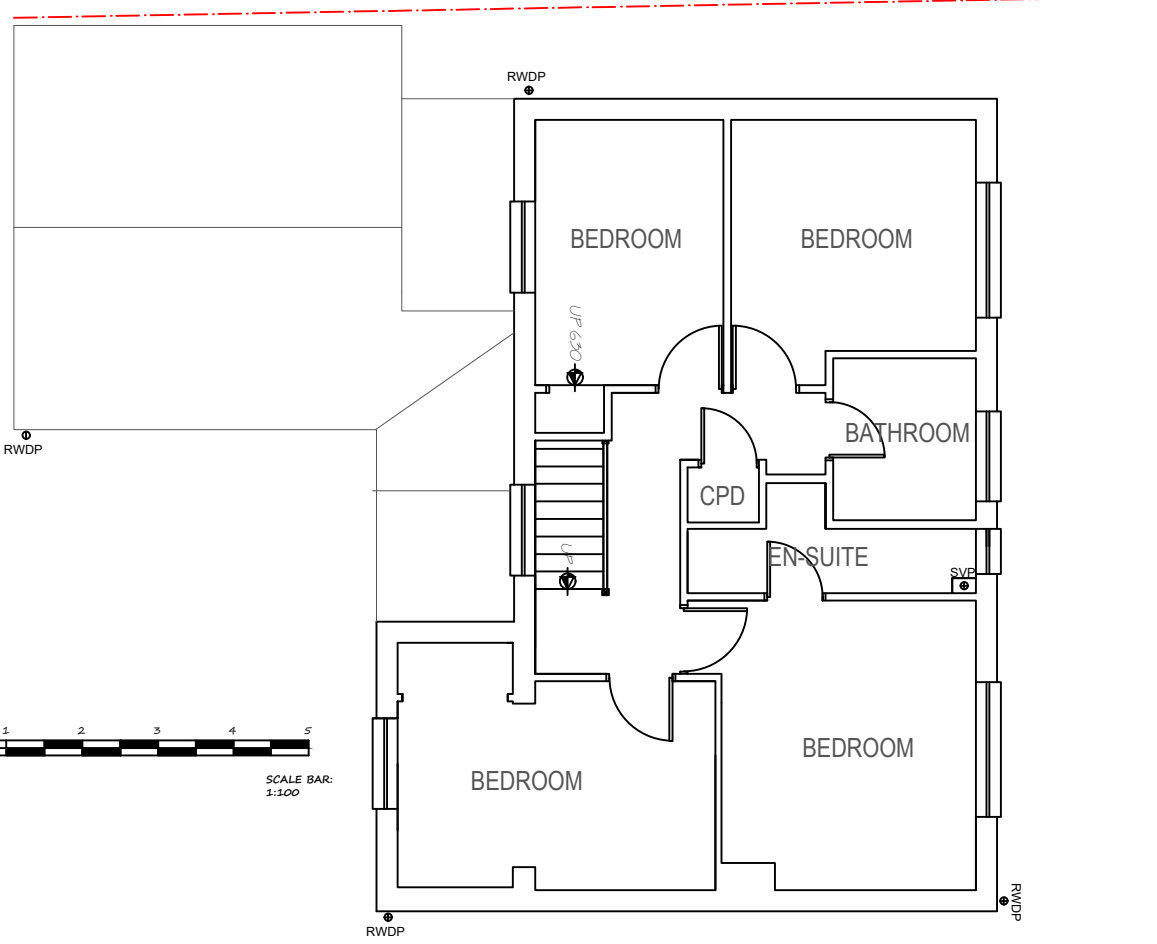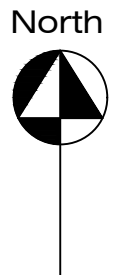

FIRST FLOOR PLAN

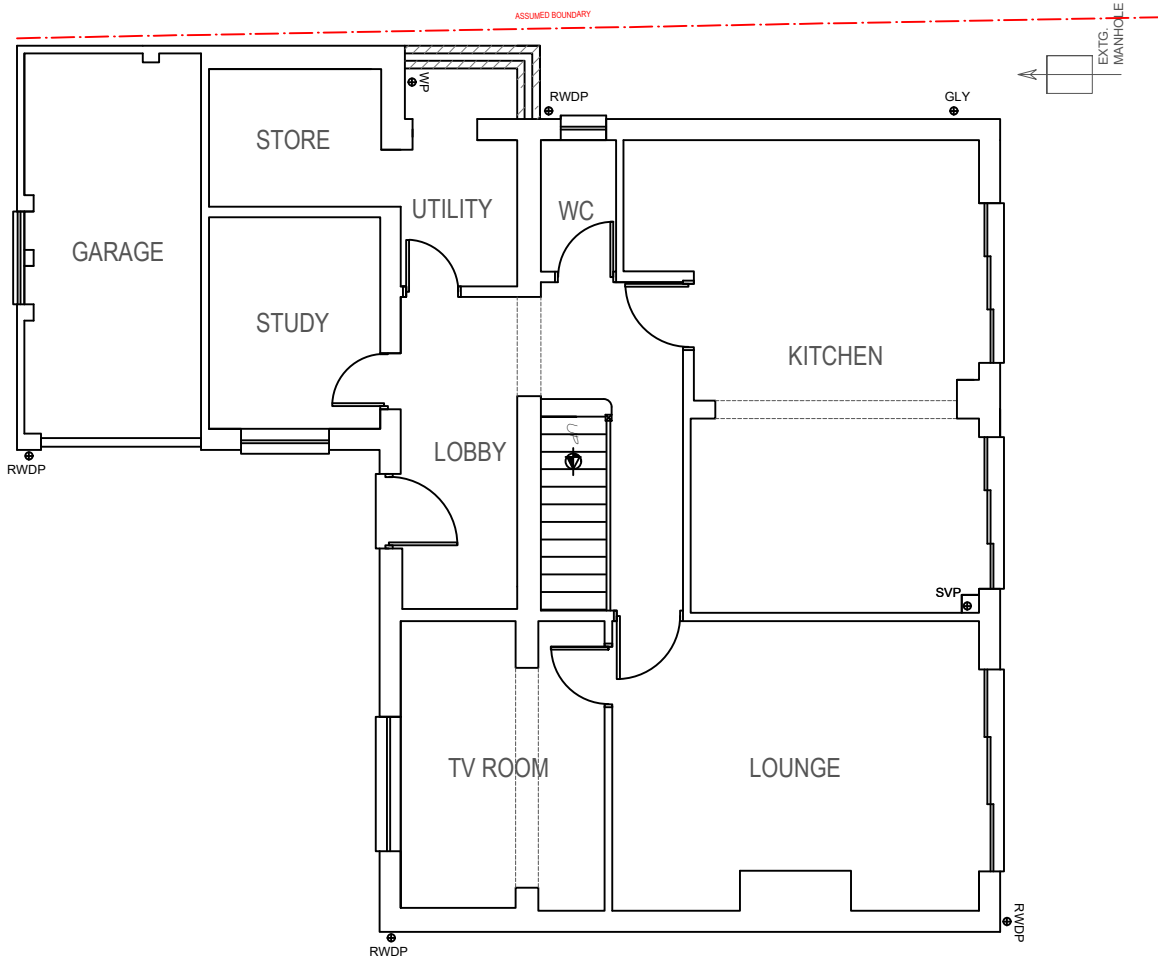

GROUND FLOOR PLAN

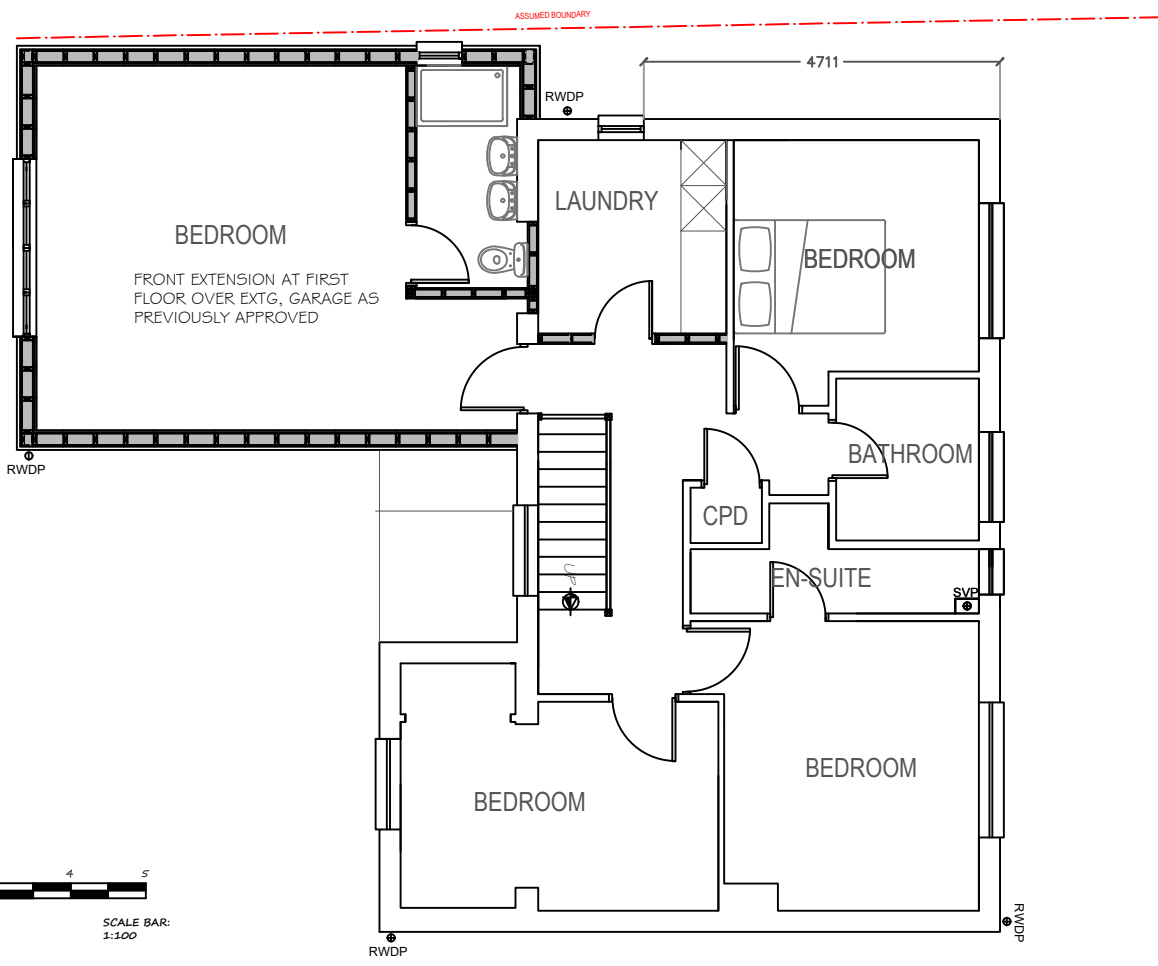

FIRST FLOOR PLAN

DRAWINGS COPYRIGHT TO DEEKS+ASSOCIATES
(ALL DIMENSIONS TO BE CHECKED ON SITE)

Deeks+Associates

www.deekssurveyors.co.uk
(01277) 658033

Address/ Title:
Existing & proposed plans & elevations:
4 Shire Close
BILLERICAY, ESSEX CM11 1SD

Scale:
1: 100, 500 & 1250 @ A1
Date:
NOV.21

Drwg No:
1284/PP01A