


© This drawing and design are copyright.
 Do not scale from this drawing. Use only figured dimensions. If in doubt, ask.
 All dimensions are to be checked on site.
 Any discrepancies should be reported immediately to the Architect.

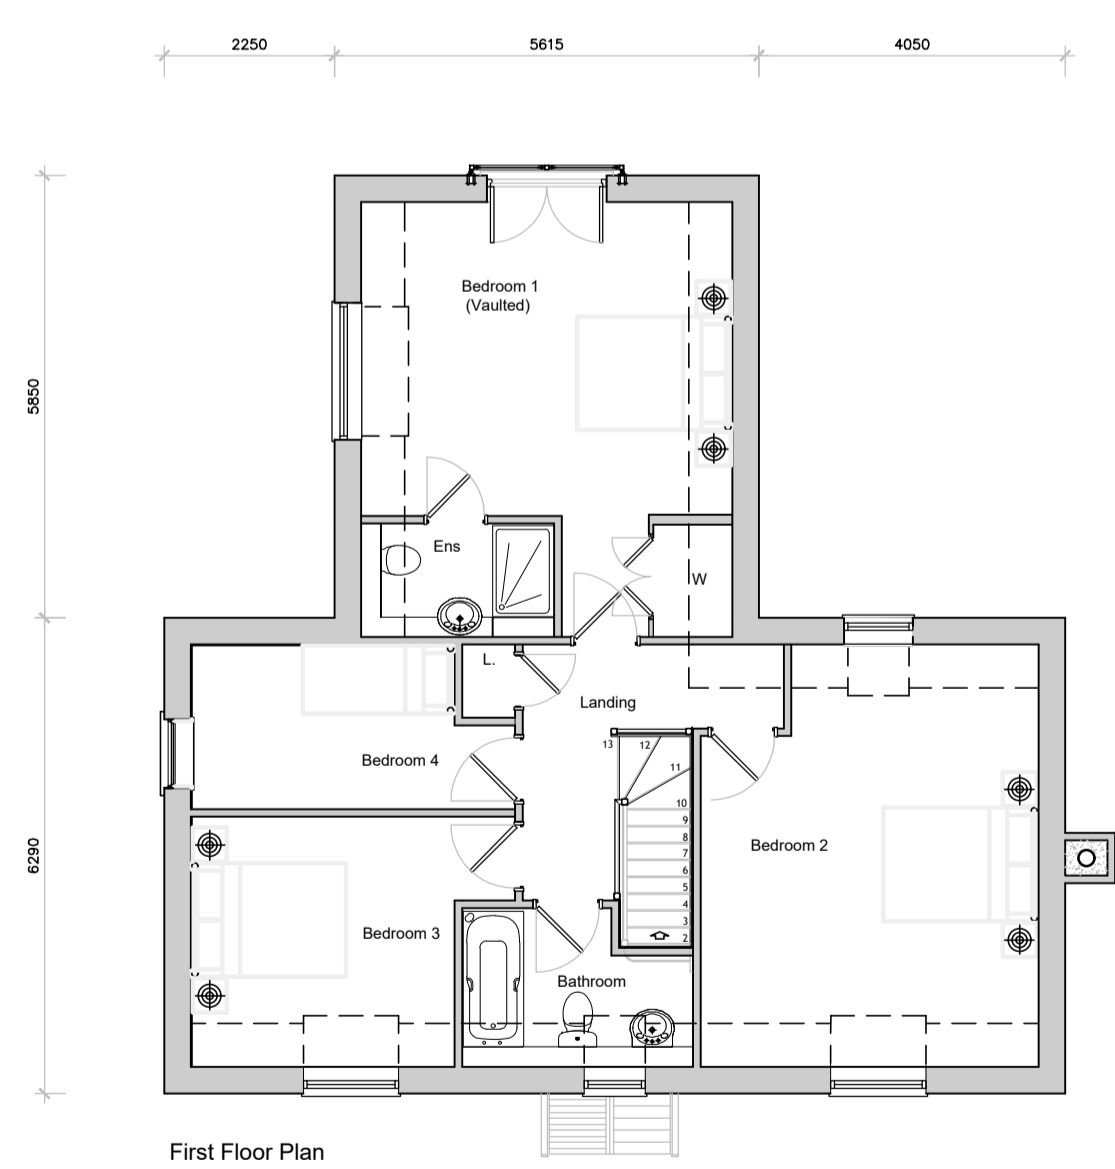

Materials:
 Roof: Red Pantiles
 External Walls: Red Brick with Red Brick Plinth
 Dormer: Cream Render

| DATE | REV | DESCRIPTION | DRAWN |
|------|-----|-------------|-------|
| | | | |
| | | | |
| | | | |

PatrickAllen&Associates Architects
 architects@patrickallen.org.uk 2 Grange Business Centre
 www.patrickallen.org.uk Tommy Flowers Drive
 +44 (0)1473 620660 Grange Farm
 Kesgrave, Ipswich
 Suffolk, IP5 2BY

Project:
 The Bungalow
 The Street
 Thornham Magna, IP23 8HB

Client:
 Abbey Lane Properties

Drawing Title:
 Plot 3 Plans and Elevations

Drawing Status:
 Planning

| | | | |
|-------|------------|---------|-------|
| Scale | Paper Size | Date | Drawn |
| 1:100 | A1 | Sept 21 | AJC |

| | |
|----------------|-------------|
| Drawing Number | Drawing Rev |
| 3934-83 | / |