




South Elevation

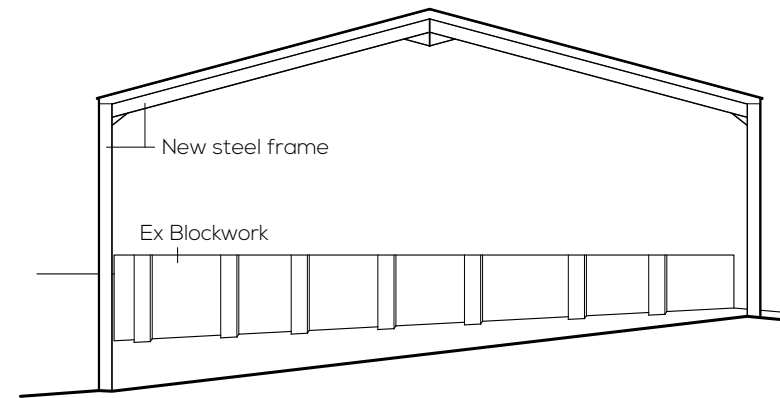

East Elevation

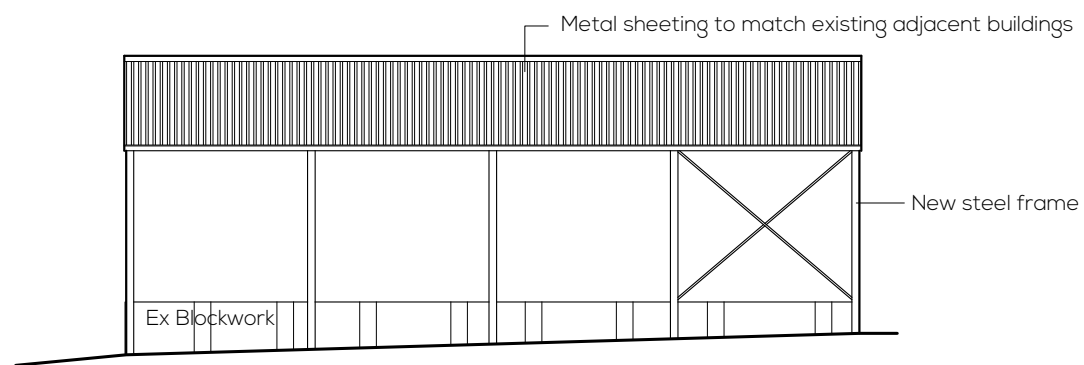

North Elevation

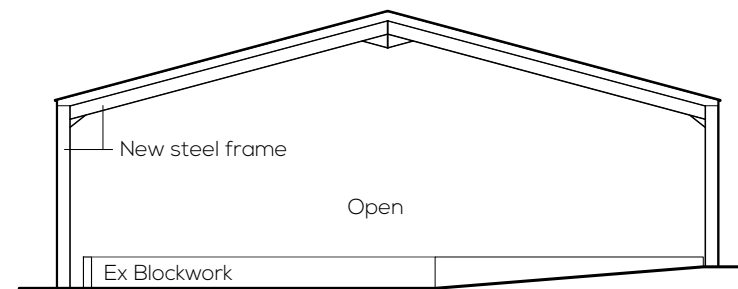

West Elevation

Note
Site levels to be checked on site.



Dwg Notes.
Do not scale, use figured dims only. Dims displayed in millimeters unless stated otherwise. All dimensions to check on site prior to commencement, any discrepancies to be report to designer.

This drawing is COPYRIGHT. Drawing must not be reproduced for any purpose without written permission.

SBArchitecture


Design. Planning. Building Regs.

E - sambarchitecture@gmail.com
T - 07720225585

Project
PROPOSED COVERED MUCK STORE,
BLAENGLYNOLWYN, NEWBRIDGE ON
WYE, LLANDRINDOD WELLS, LD1 6ND

Subject.
COVERED MUCK STORE
PROPOSED INDICATIVE ELEVATIONS

Scale. 1:200 @ A3

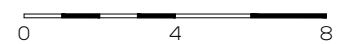

Date. 11 / 2021

Ref. 0096 / 5