



NOTE:  
 ALL DIMENSIONS INDICATIVE AND TO BE CONFIRMED ONSITE  
 ALL VISIBLE TIMBER FIXINGS TO BE COUNTERSUNK AND CONCEALED WITH SUITABLE PLUGS

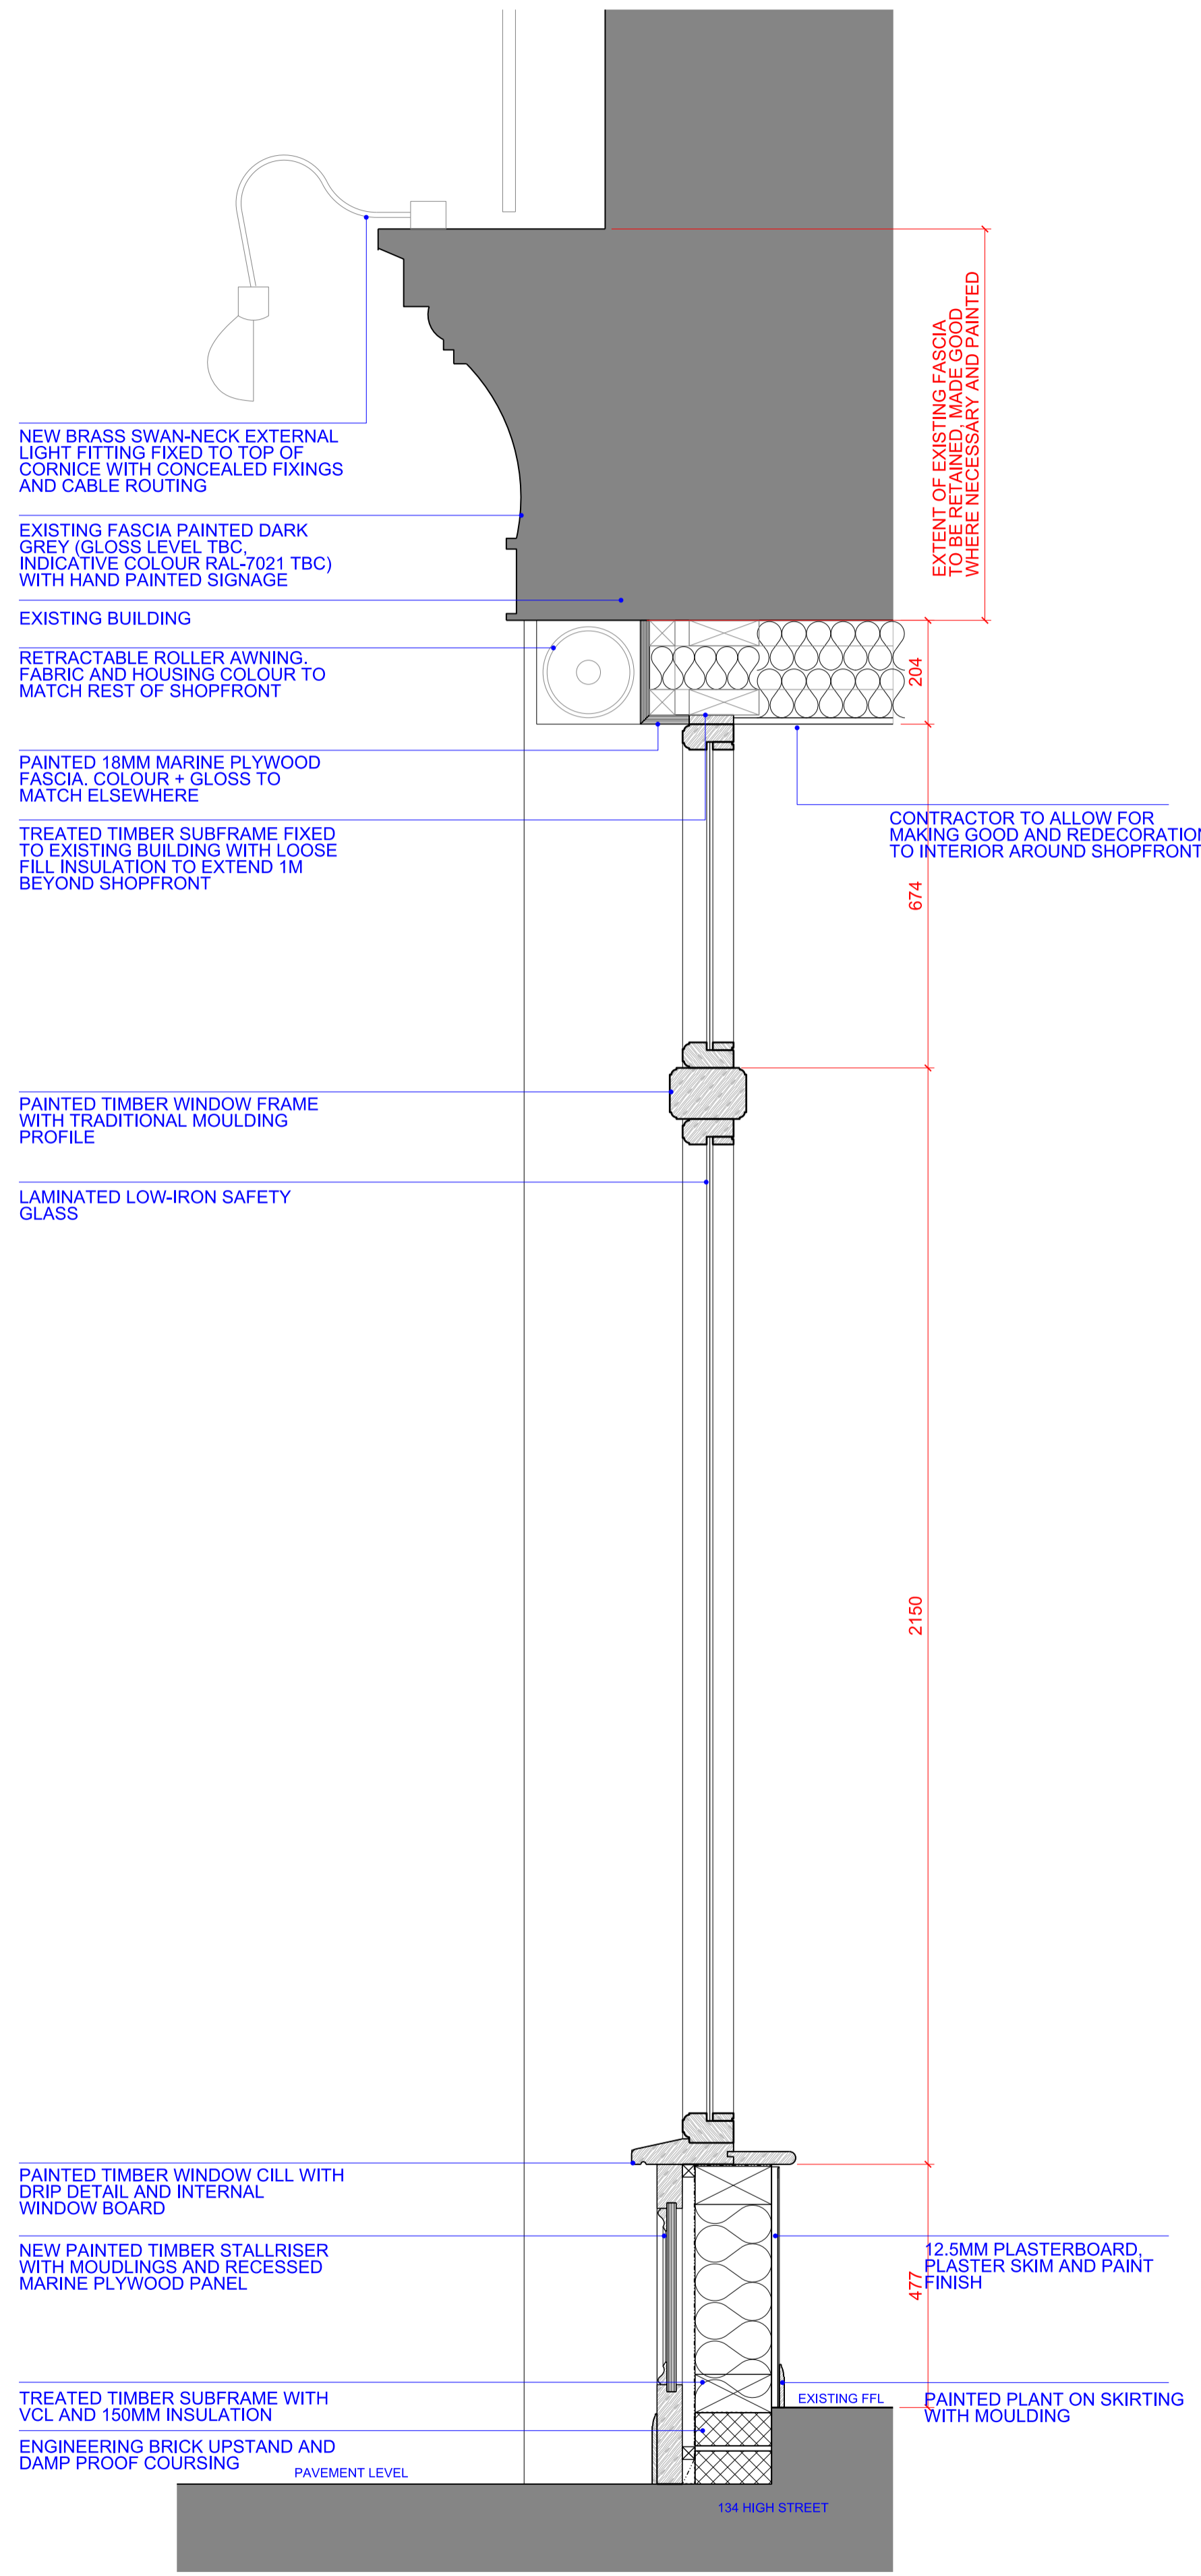

**1** 1:10 PROPOSED SHOPFRONT WINDOW DETAIL

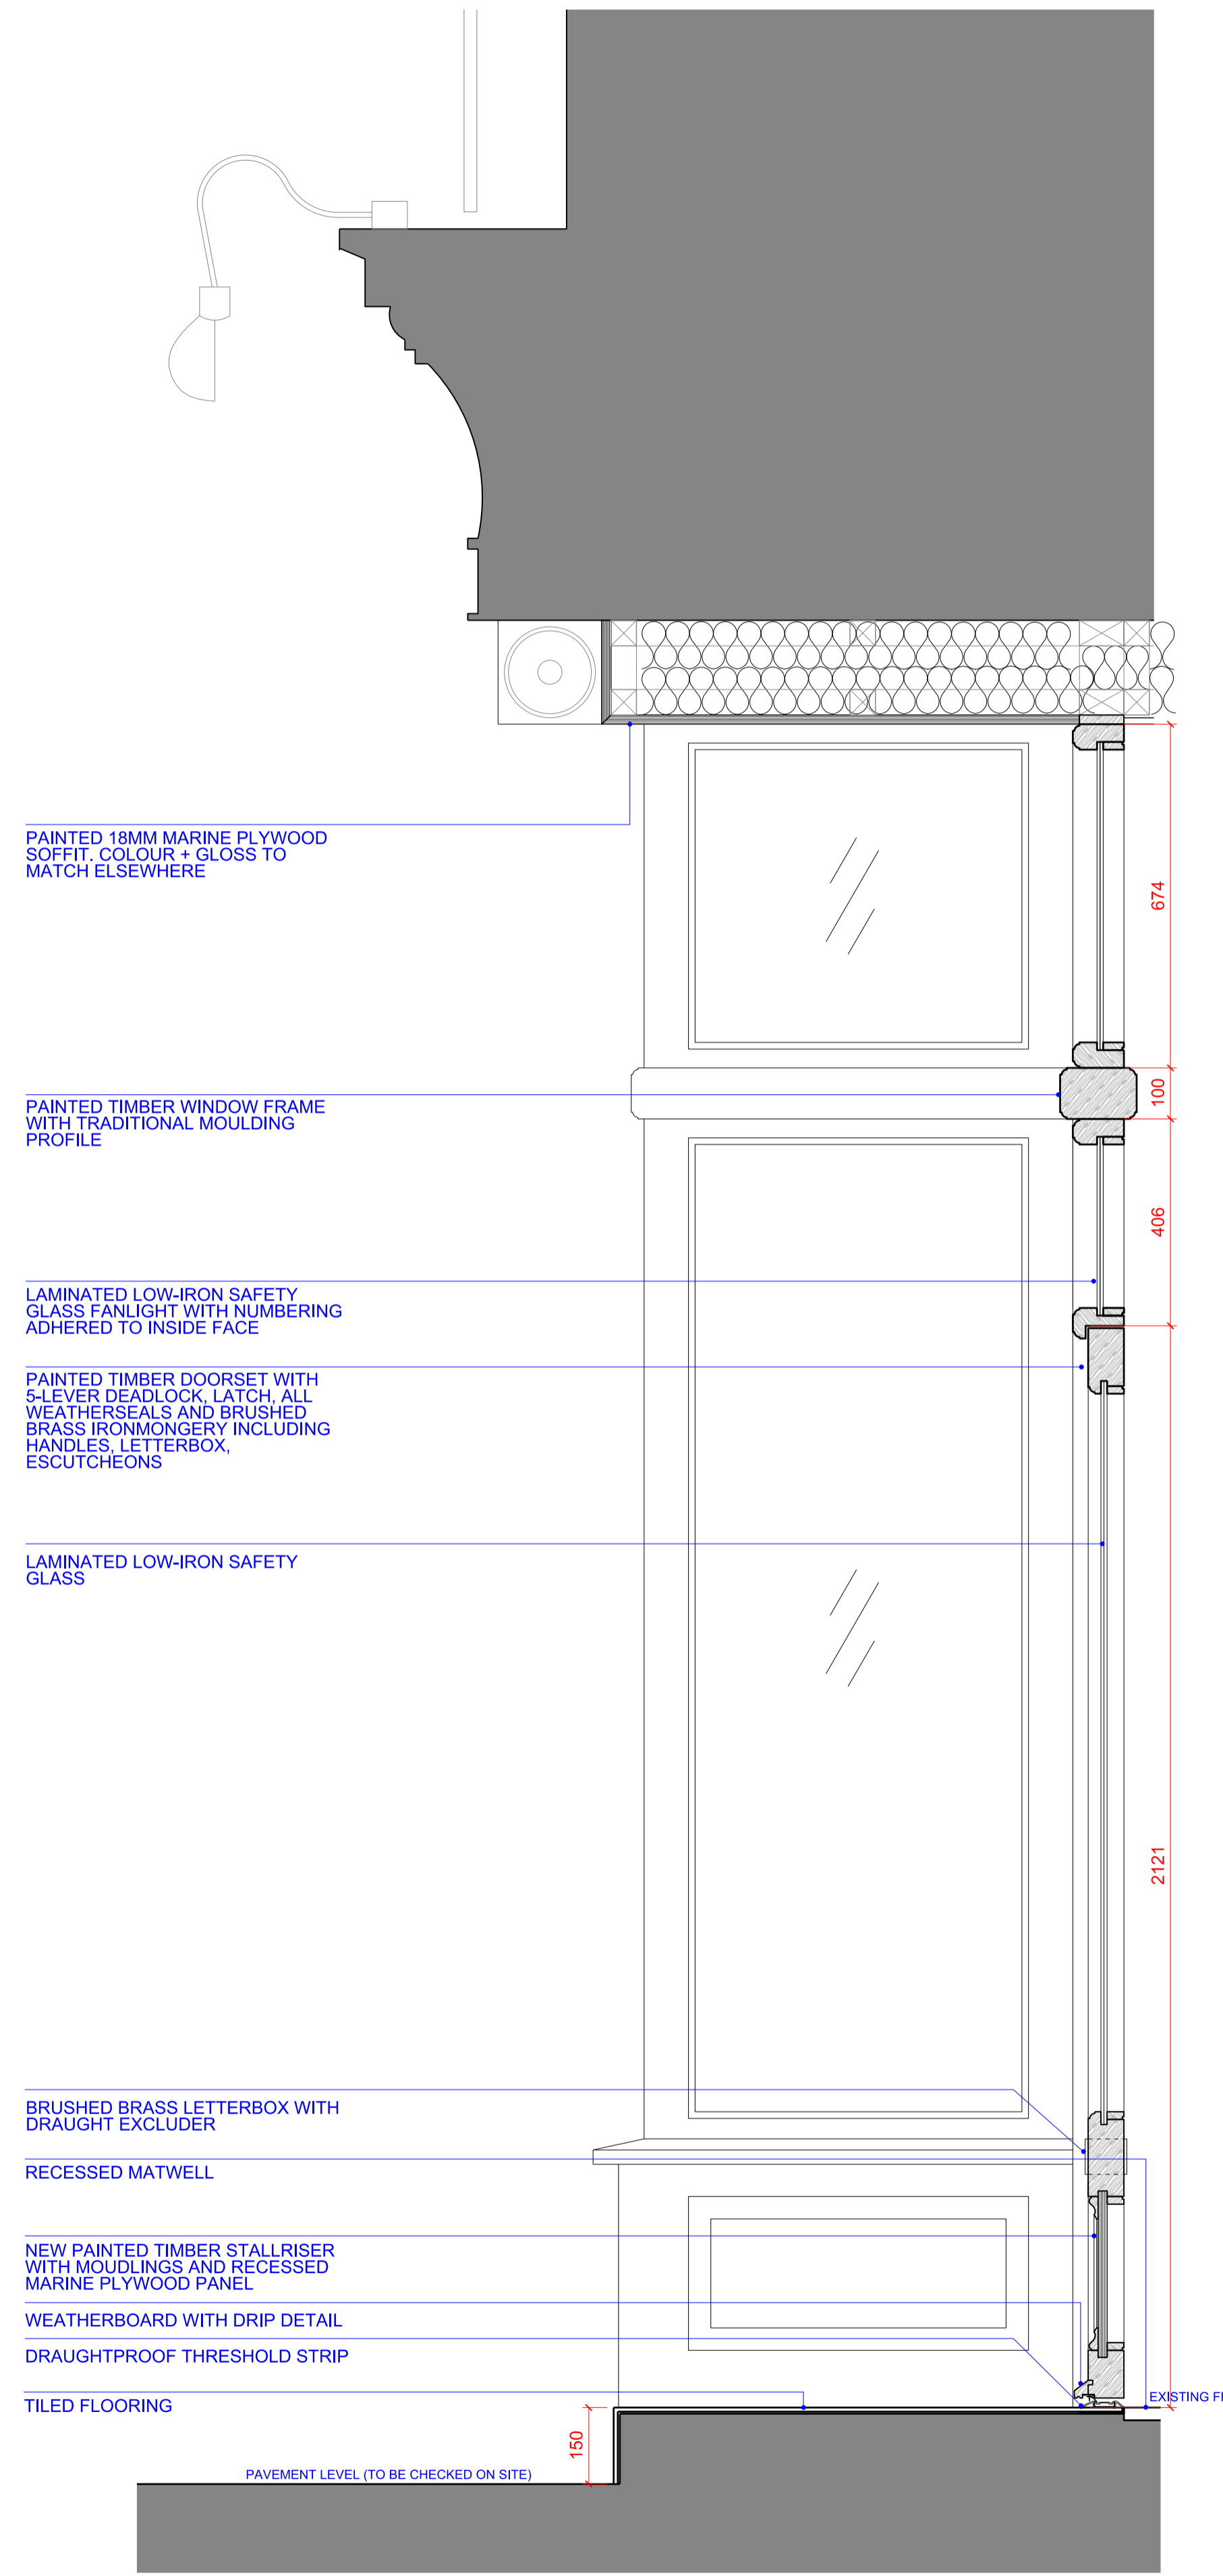

**2** 1:10 PROPOSED SHOPFRONT DOOR DETAIL



01	06.12.21	PLANNING UPDATE	MLL
00	29.10.21	TENDER	YK
PROJECT			
132-134 HIGH STREET WESTON-SUPER-MARE			
DRAWING TITLE			
134 HIGH STREET PROPOSED SHOPFRONT SECTIONS			
STATUS TENDER			
DATE	DRAWN	CHECK	SCALE
OCT 2021	YK	MLL	SCALE @ A1 1:10
PROJECT NUMBER	CODE	STATUS	TYPE & REVISION NUMBER LETTER
0430	T		1201 01