



NOTE:
 ALL DIMENSIONS INDICATIVE AND TO BE CONFIRMED ONSITE
 ALL VISIBLE TIMBER FIXINGS TO BE COUNTERSUNK AND CONCEALED WITH SUITABLE PLUGS

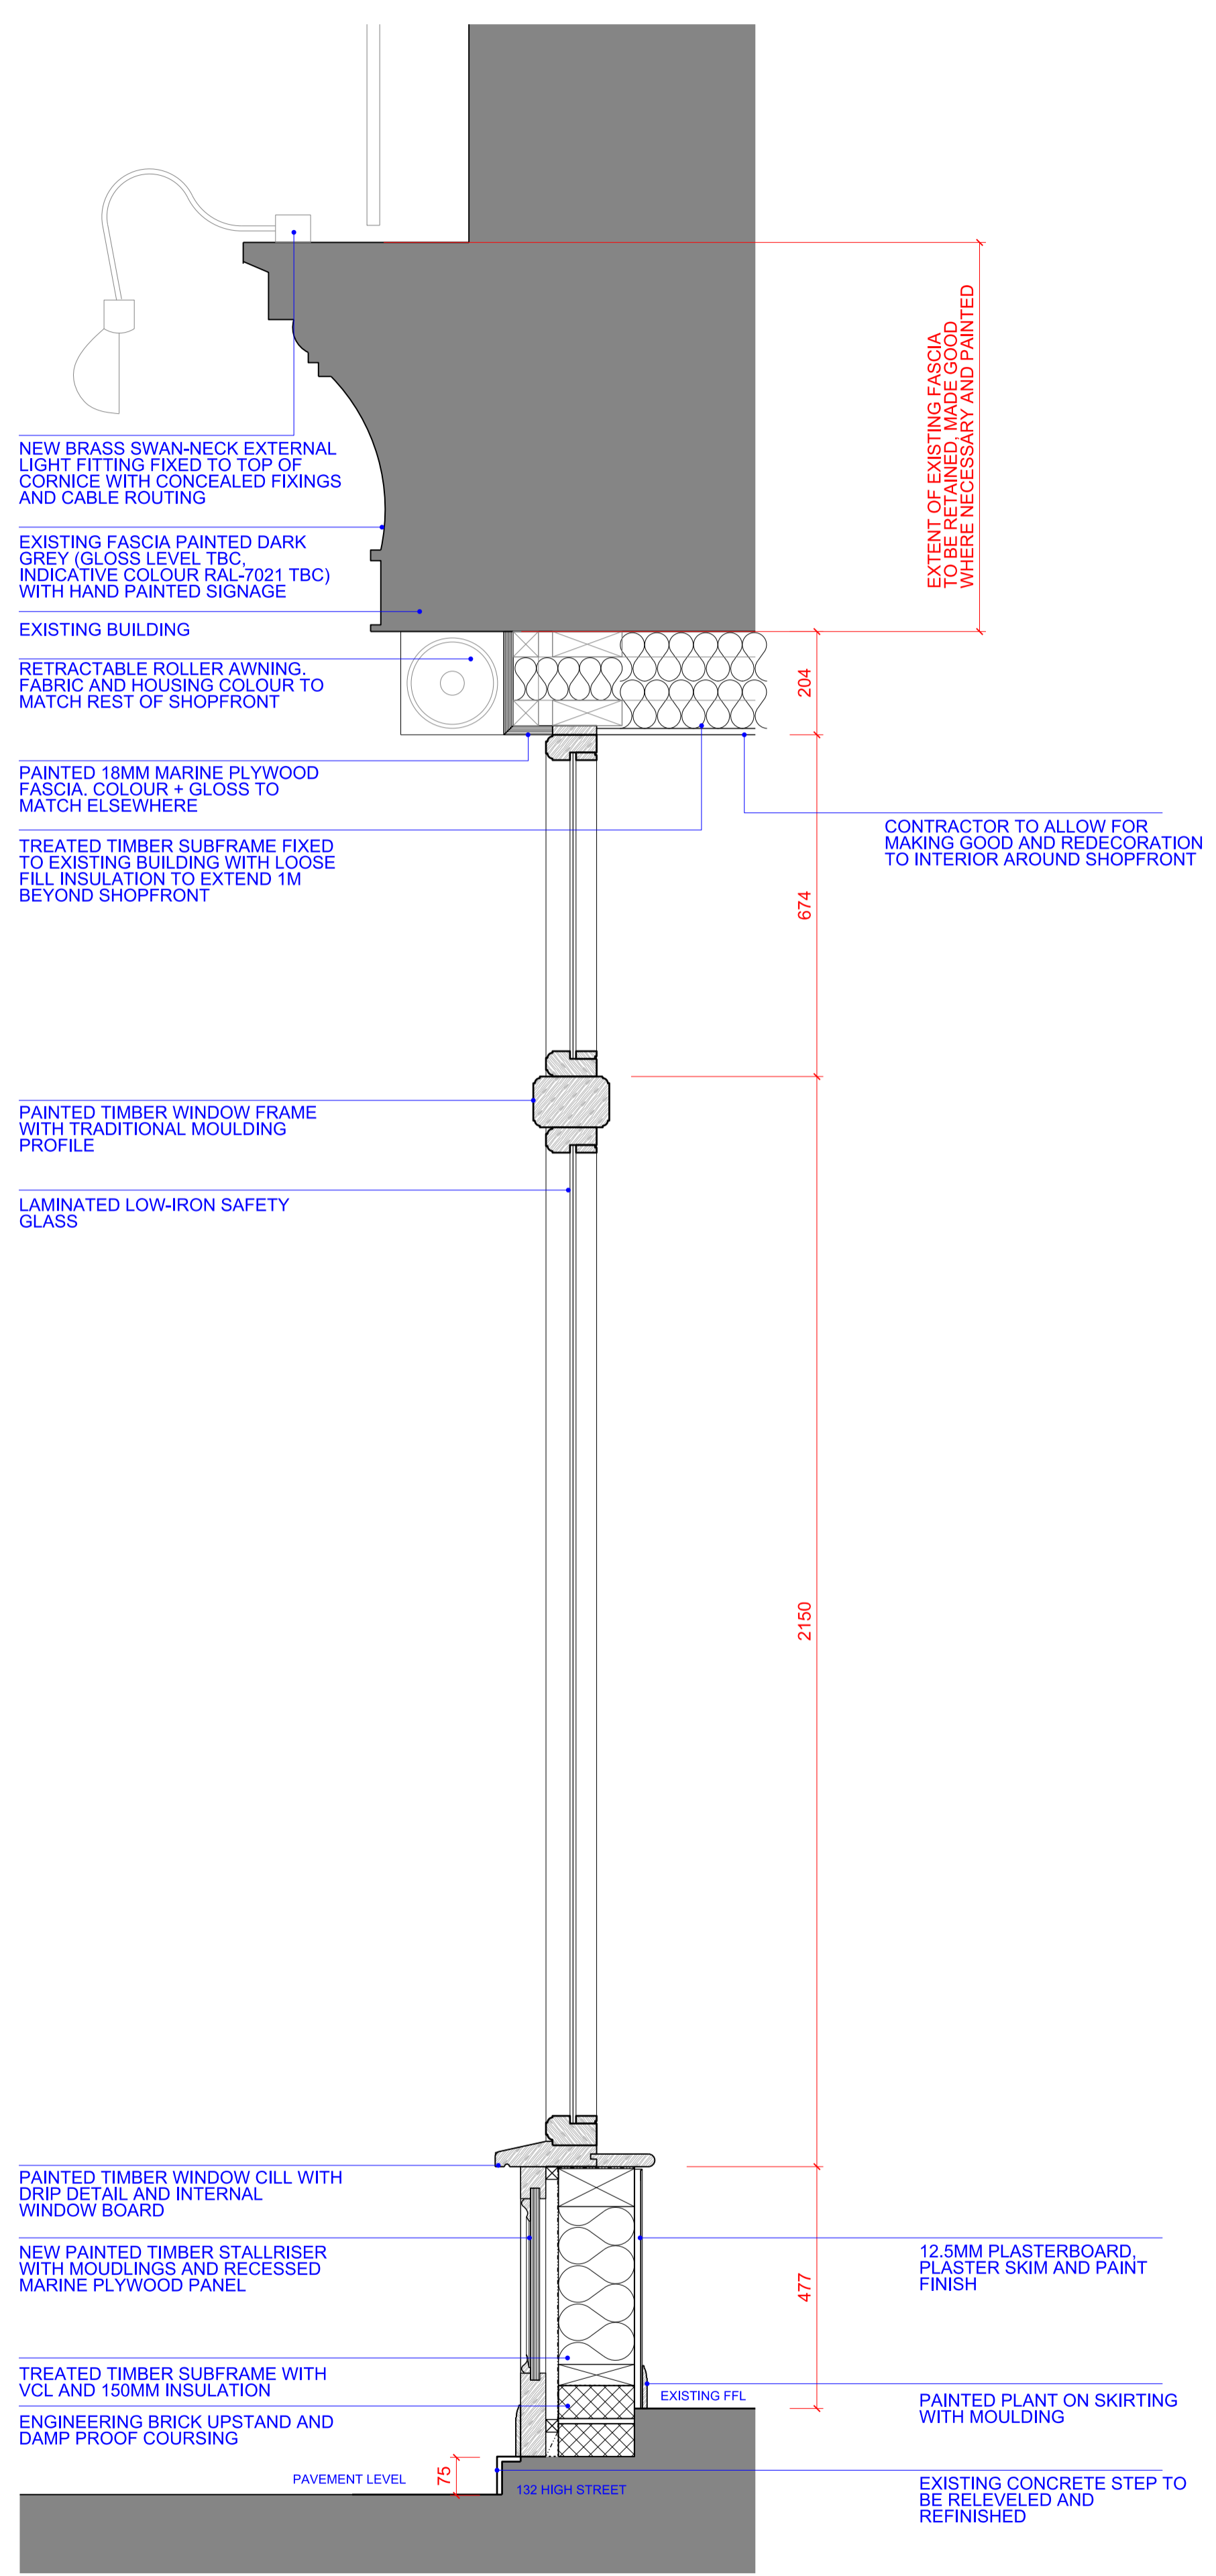

1 1:10 PROPOSED SHOPFRONT WINDOW DETAIL

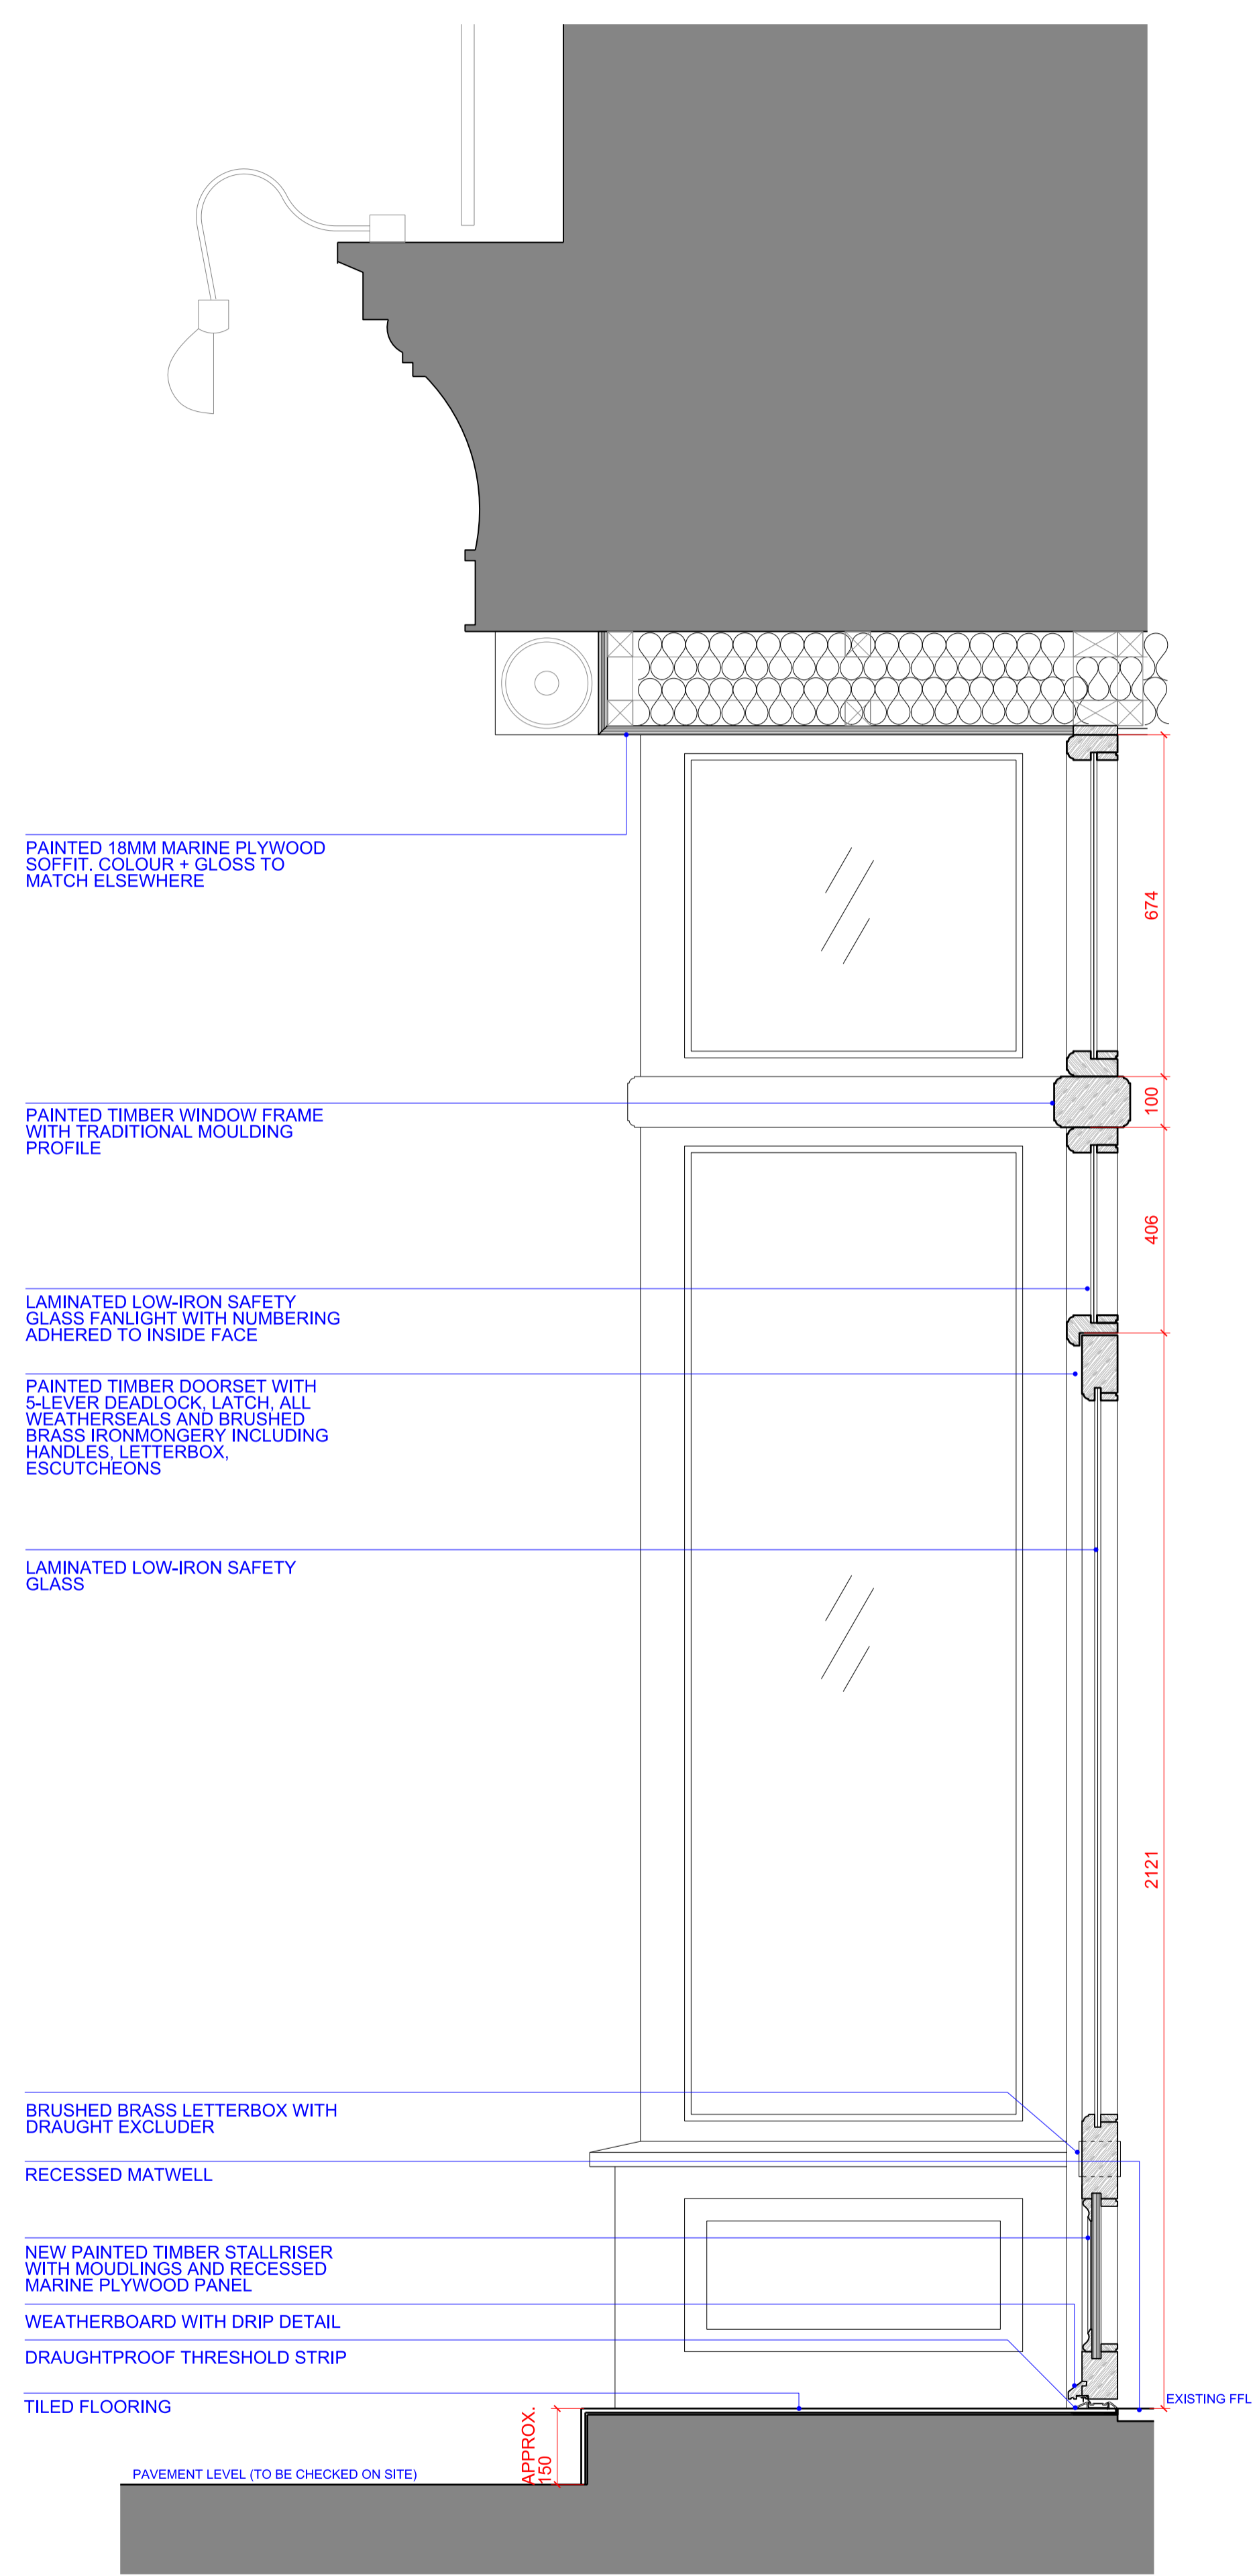

2 1:10 PROPOSED SHOPFRONT DOOR DETAIL



01	06.12.21	PLANNING UPDATE	MLL
00	29.10.21	TENDER	YK
PROJECT			
REV	DATE	NOTES	INT.
132-134 HIGH STREET WESTON-SUPER-MARE			
DRAWING TITLE			
132 HIGH STREET PROPOSED SHOPFRONT SECTIONS			
STATUS TENDER			
DATE	DRAWN	CHECK	SCALE
OCT 2021	YK	MLL	SCALE @ A1 1:10
PROJECT NUMBER	CODE	STATUS	TYPE & REVISION NUMBER LETTER
0430	T		1200 01