

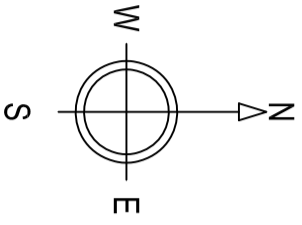


©Crown Copyright and database rights 2021 OS Licence no. 100041041  
**LOCATION PLAN**  
 Scale 1:1250

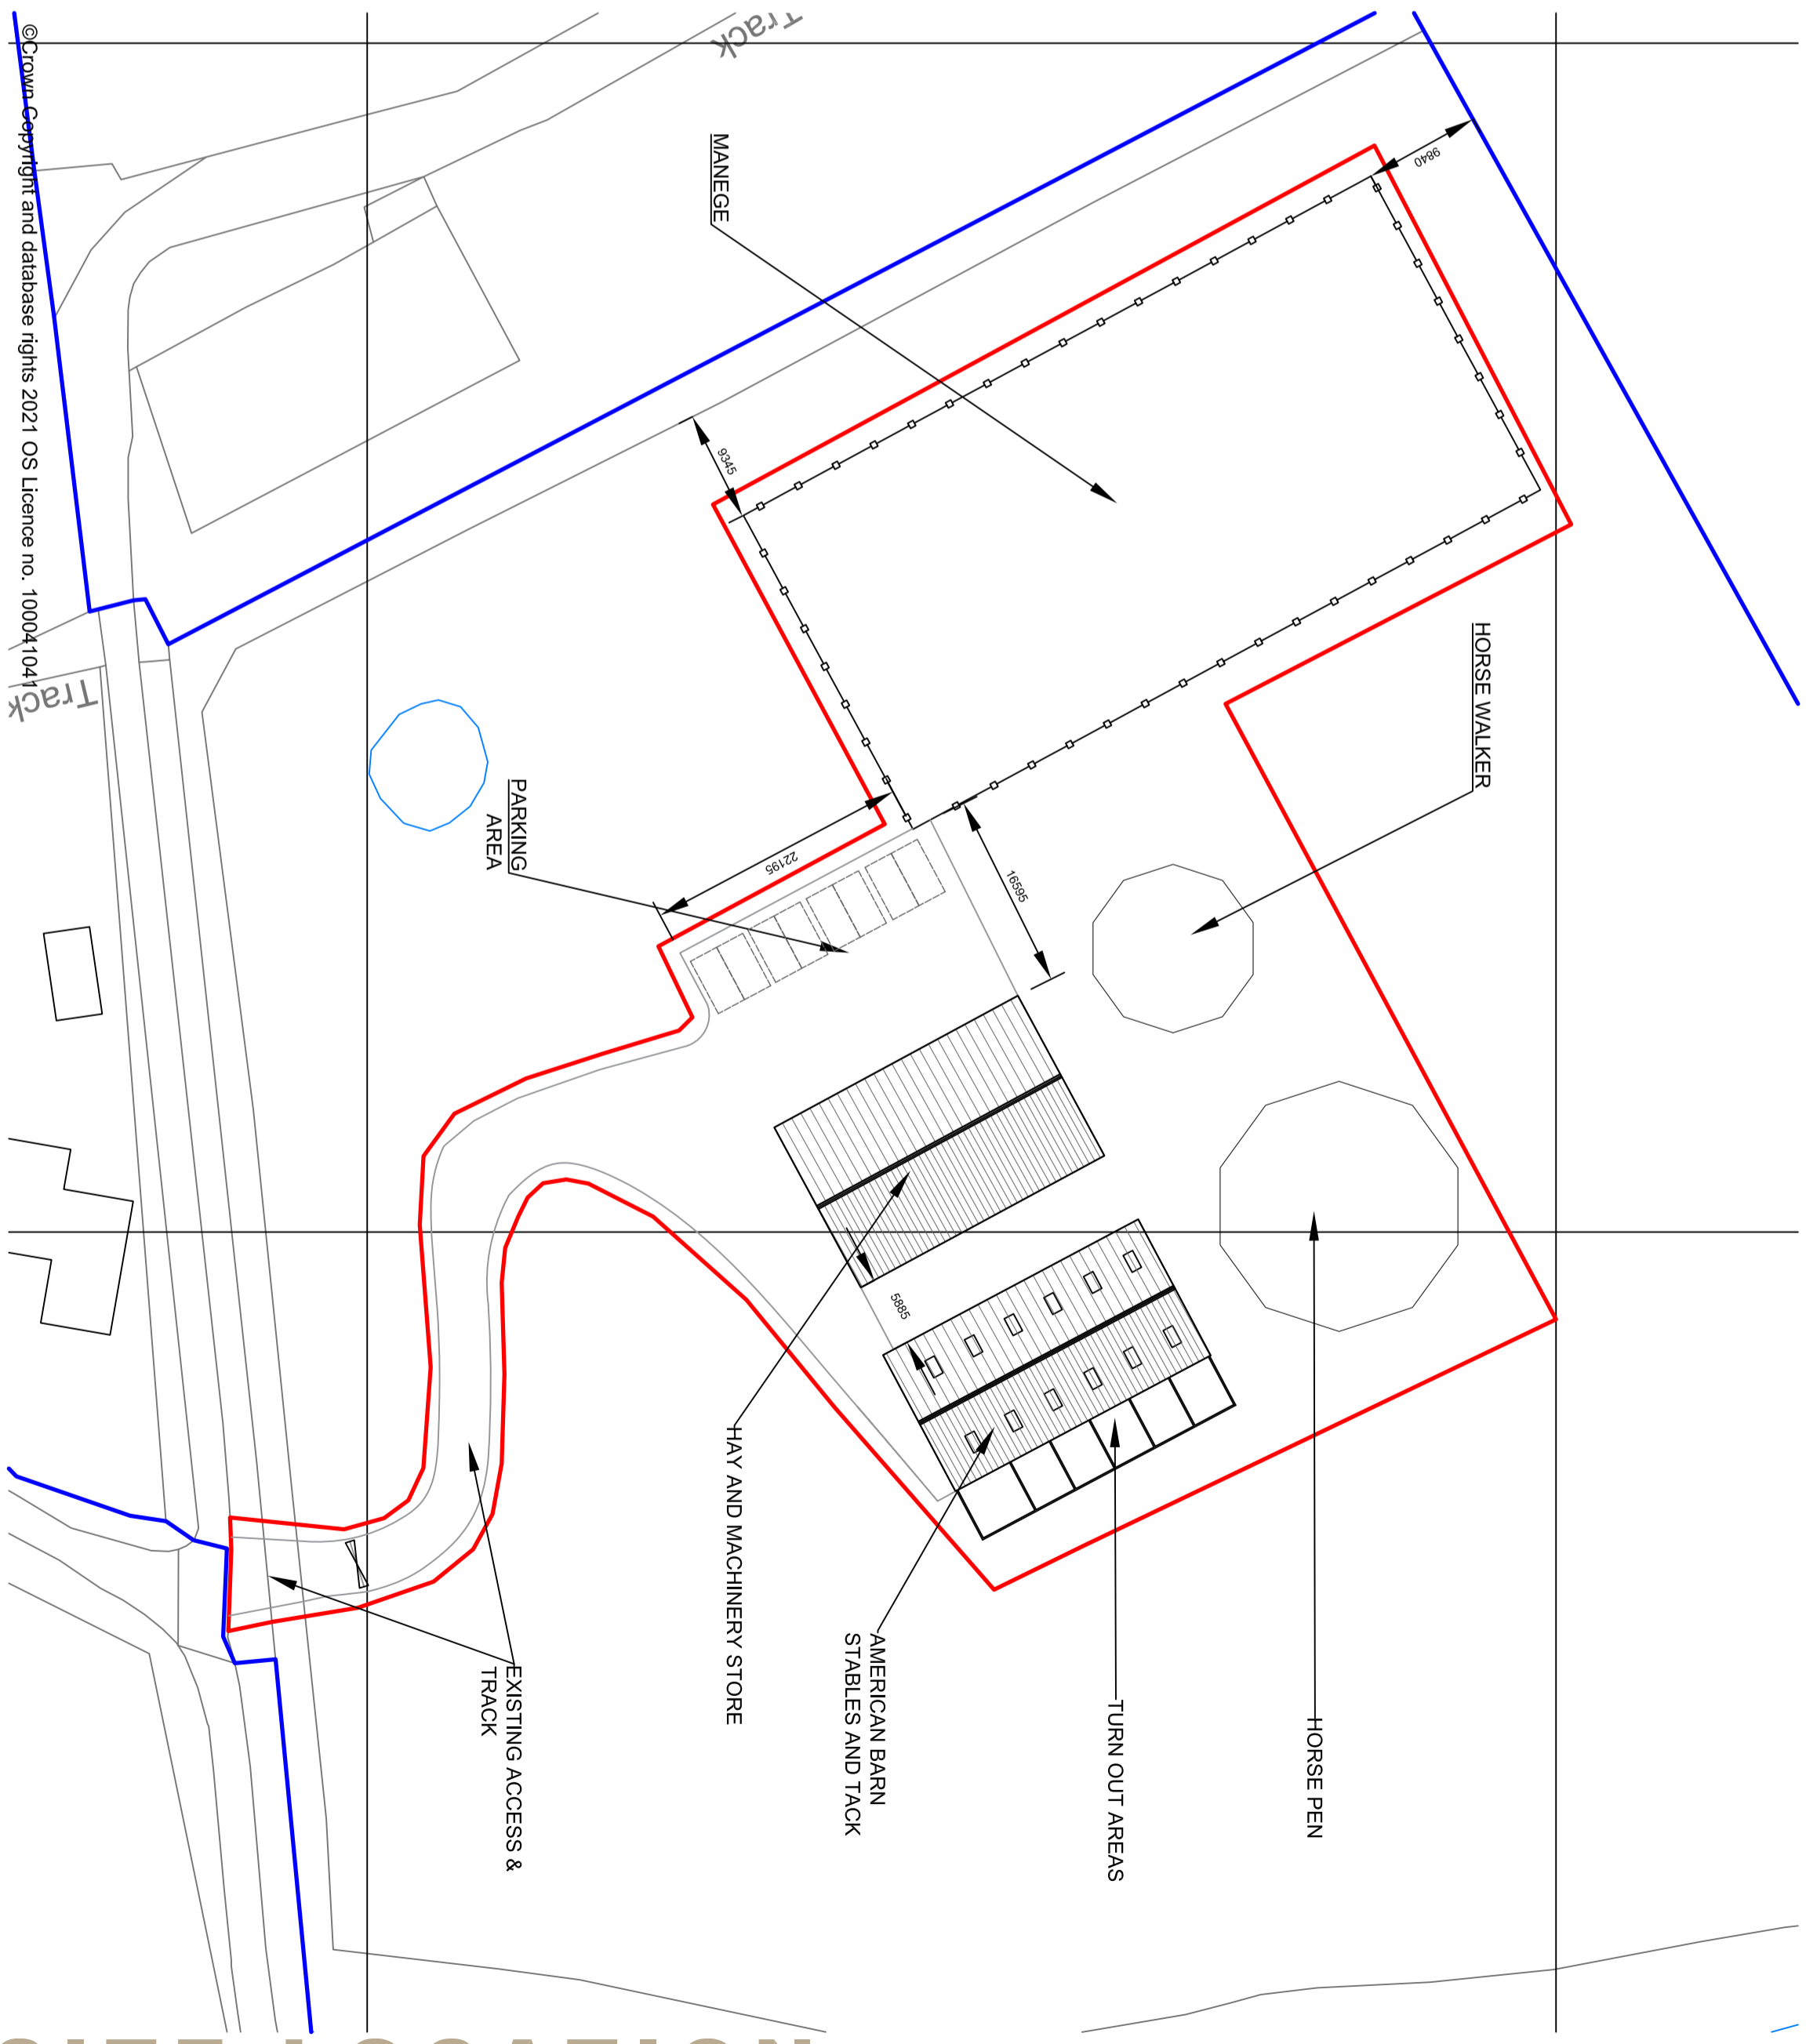

- NOTES:
1. Use written dimensions only. All dimensions to be checked on site and any discrepancies reported to ACORUS immediately. If in doubt ask.
  2. Where relevant, significant hazards have been identified on the drawing. Hazards which should be obvious to a competent contractor or unforeseeable have not been identified.
  3. This drawing is confidential and remains the exclusive property of ACORUS.
  4. Ordnance Survey Paper Map Copying Licence Number: 100039456.

1:1250  
 0 10 m

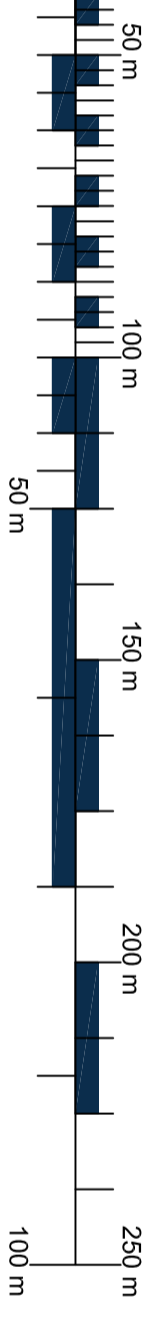

©Crown Copyright and database rights 2021 OS Licence no. 100041041  
**BLOCK PLAN**  
 Scale 1:500

Rev.	Date	Description	Dwn	CHK
			Drawn	Checked

PROJECT  
 KAVANAGH  
 MANOR HOUSE LANE  
 MK18 5BG

TITLE  
 SITE LOCATION & BLOCK PLAN  
 PROPOSED EQUINE BUILDINGS & EQUIPMENT

SCALE  
 AS SHOWN @A2 DATE 11/21 DRAWN BY EB CHECKED BY LG

JOB NO. KMH/LG21/219 DRAWING NO. 100\_04 REVISION

# SITE LOCATION

