



Photograph not possible from the street



Preservation Windows
6 Telford Place
Lenziemill
Cumbernauld
G67 2NH

7 Park Circus Place
Glasgow
G3 6AP




Preservation Windows
6 Telford Place
Lenziemill
Cumbernauld
G67 2NH

CLIENT
7 Park Circus Place
Glasgow
G3 6AP

PROJECT
Fitzgerald

ISSUE
25/10/2021
DRAWN BY
Iain Ritchie

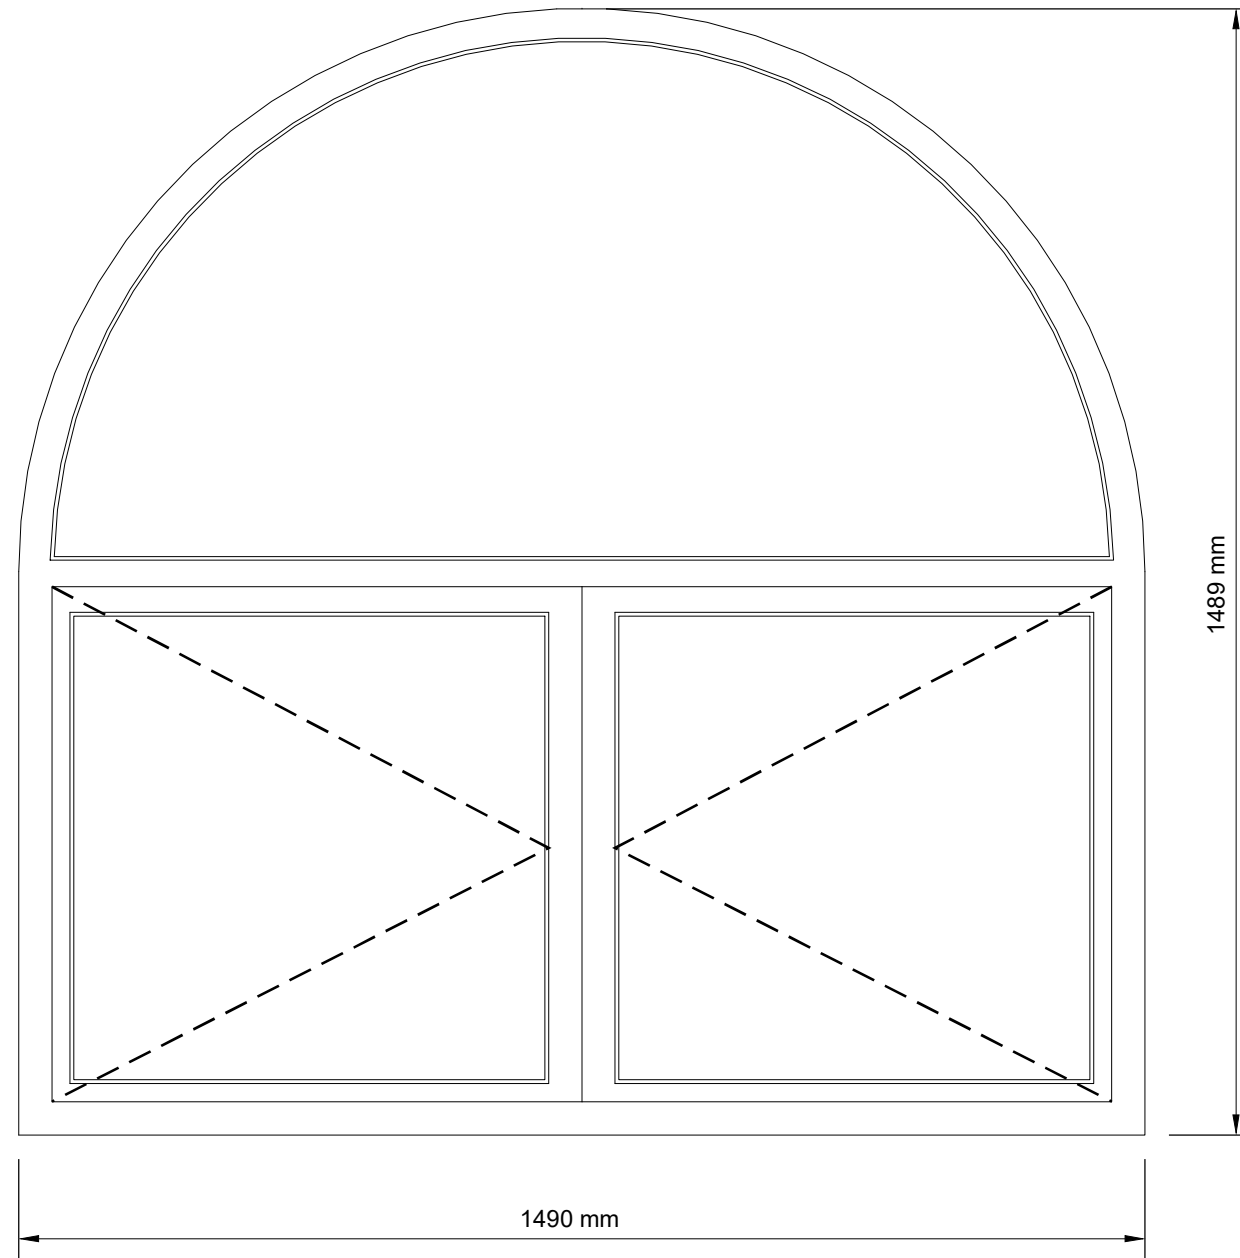


Both windows in the reference photograph have the same dimensions

All windows will be fitted with a 4/12/4 low E gas filled unit to achieve a 'U' value of 1.4. Exterior of windows will be painted to match existing finish.



scale 1:10 @ A3

**Front
Elevation**

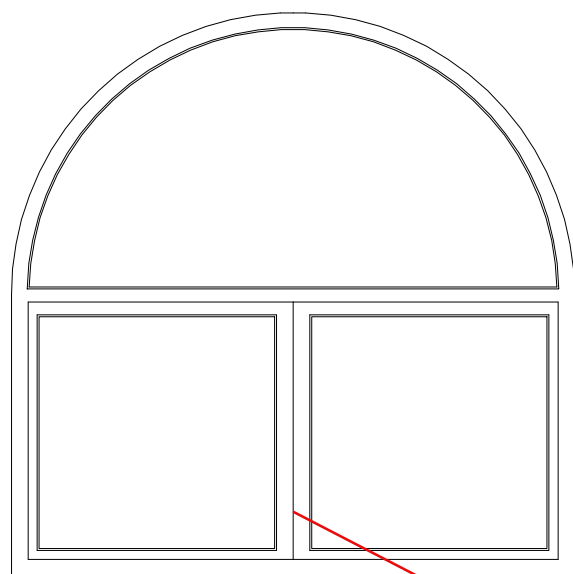

Rebated and draughtproofed
Side hung
Windows will open outwards to match the opening of existing

