


# Popes Cottage

## Proposed Elevations

1:100 @ A3




South

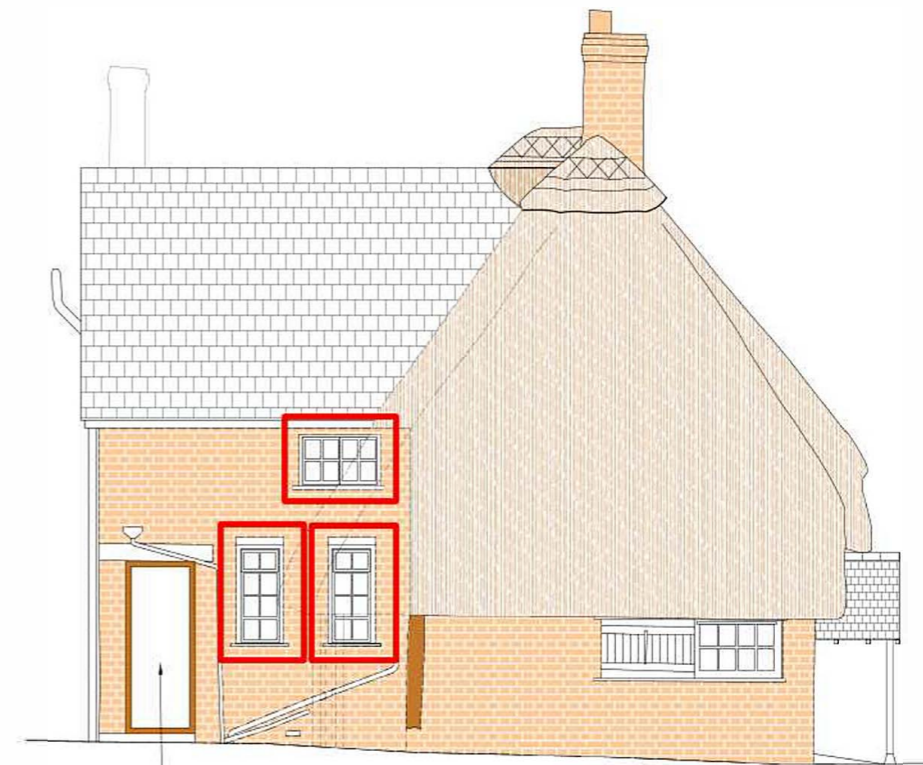

Infill with single glazed fixed pane within a timber frame


Inset West

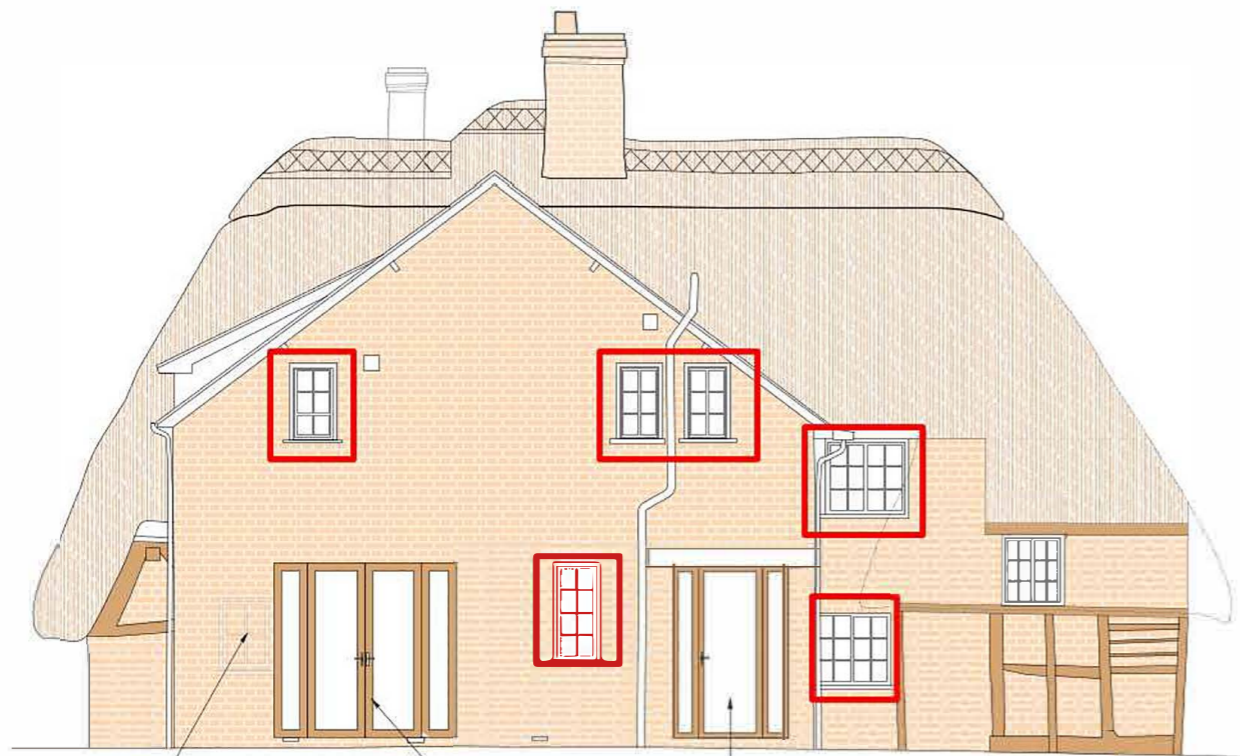

Remove crittall frame window and brick opening to match existing.  
Create opening to install 2.4m timber frame french doors - 2no. opening doors 750mm 2no. fixed side panes 450mm

install 1no. timber door with fixed full height glass panes

Inset North

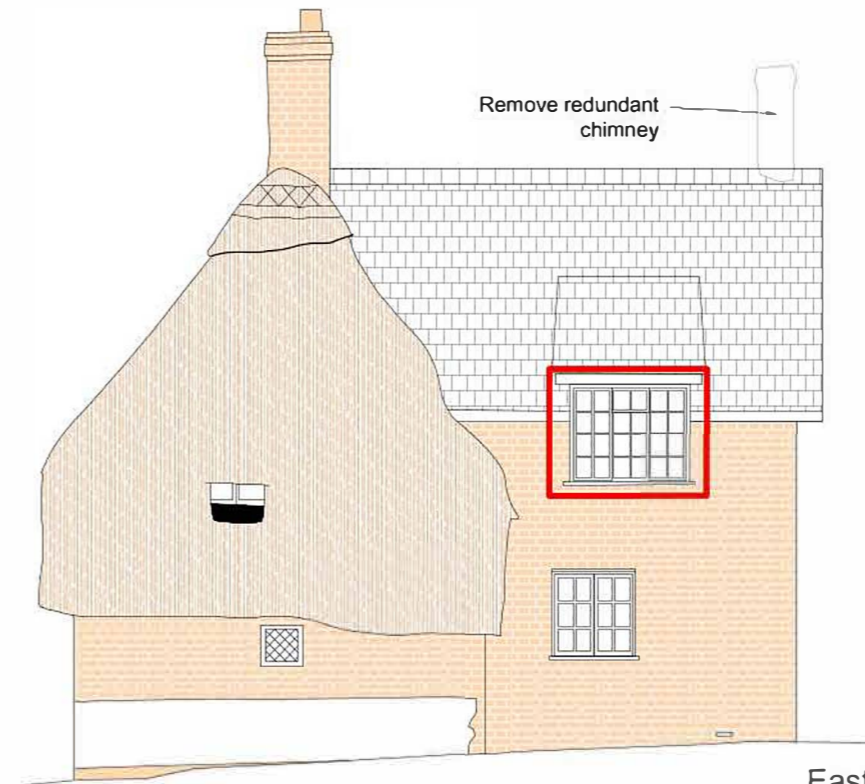

Remove redundant chimney


East

### Key



Replace existing Crittall windows with timber frame, single glazed windows. Proposed to closely match existing timber frame window aesthetic

REVISION	DATE	VARIATION

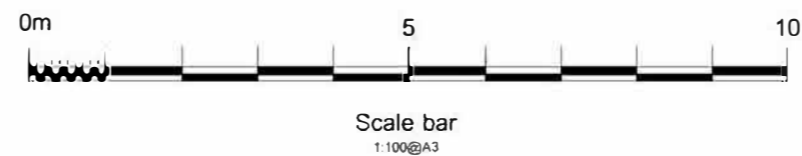

PROJECT NAME	
POPES COTTAGE	
ADDRESS	DRAWING NUMBER
POPES COTTAGE	006
LYNDHURST ROAD	DATE
BROOK	07.12.21
S043 7HE	REVISION
DRAWING TITLE	
PROPOSED ELEVATIONS 2	
SCALE	
1:100 @A3	