



Popes Cottage

Existing Floor Plans


1:100 @ A3

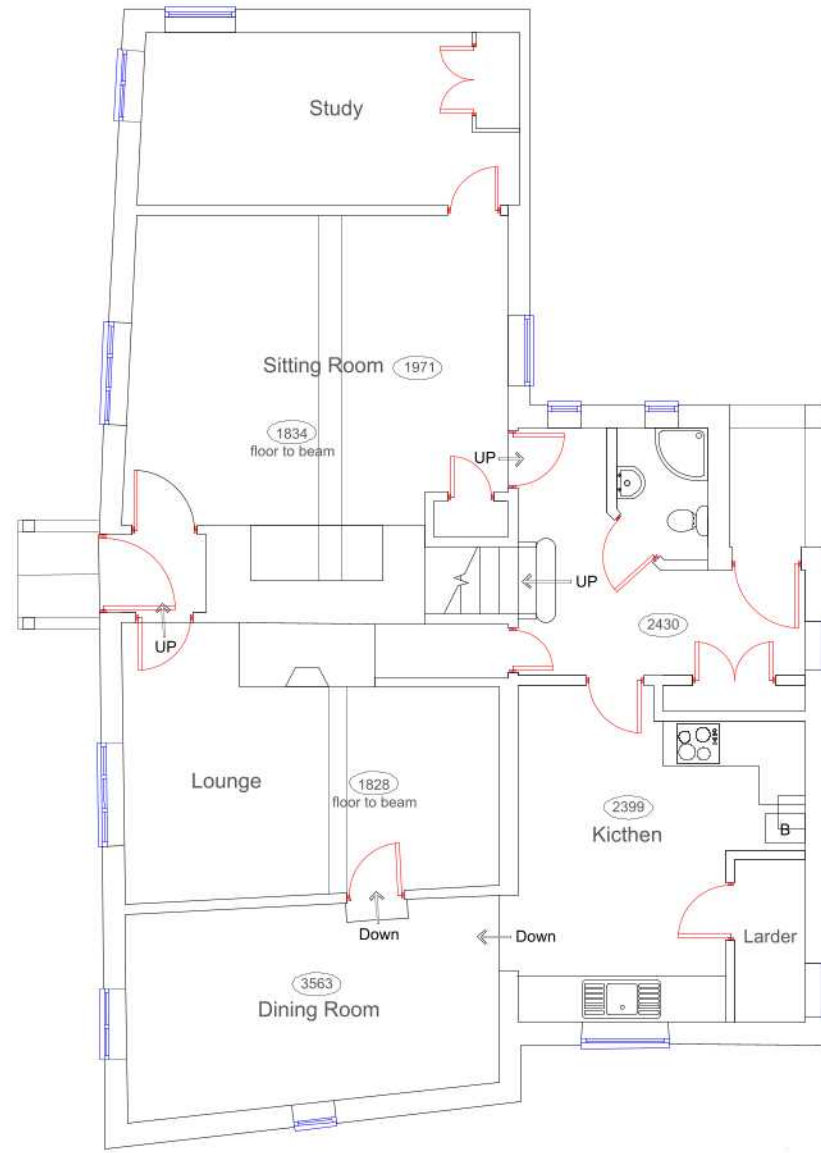

Ground

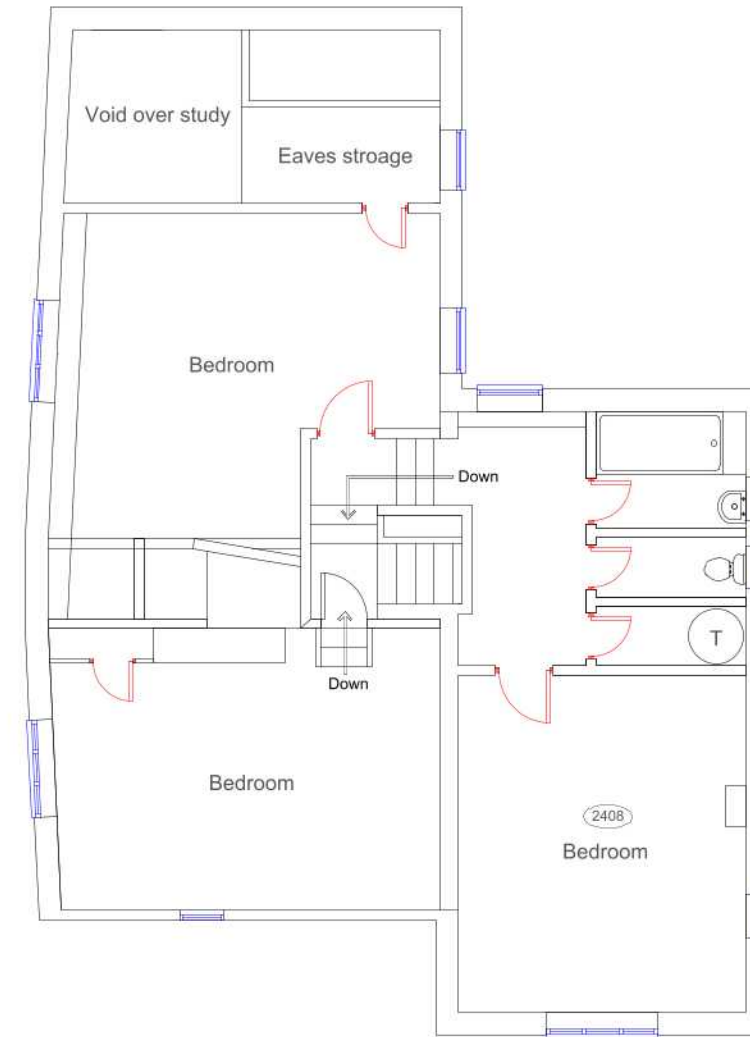

First

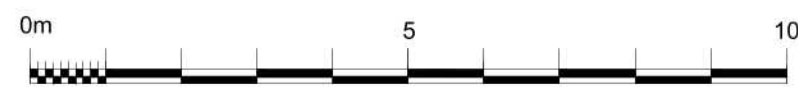

Scale bar
1:100@A3

REVISION	DATE	VARIATION
A	02.12.21	Original plot distorted, now rectified.
B	08.12.21	Discrepancies on windows sizes compared to elevations. Now rectified. East elevation FF window previously missing on plan. Now added

PROJECT NAME	
POPES COTTAGE	
ADDRESS	DRAWING NUMBER
POPES COTTAGE	002
LYNDHURST ROAD	DATE
BROOK	06.05.21
S043 7HE	REVISION
	B
DRAWING TITLE	
EXISTING FLOOR PLANS	
SCALE	
1:100 @A3	