



Popes Cottage

Existing Floor Plans


1:100 @ A3

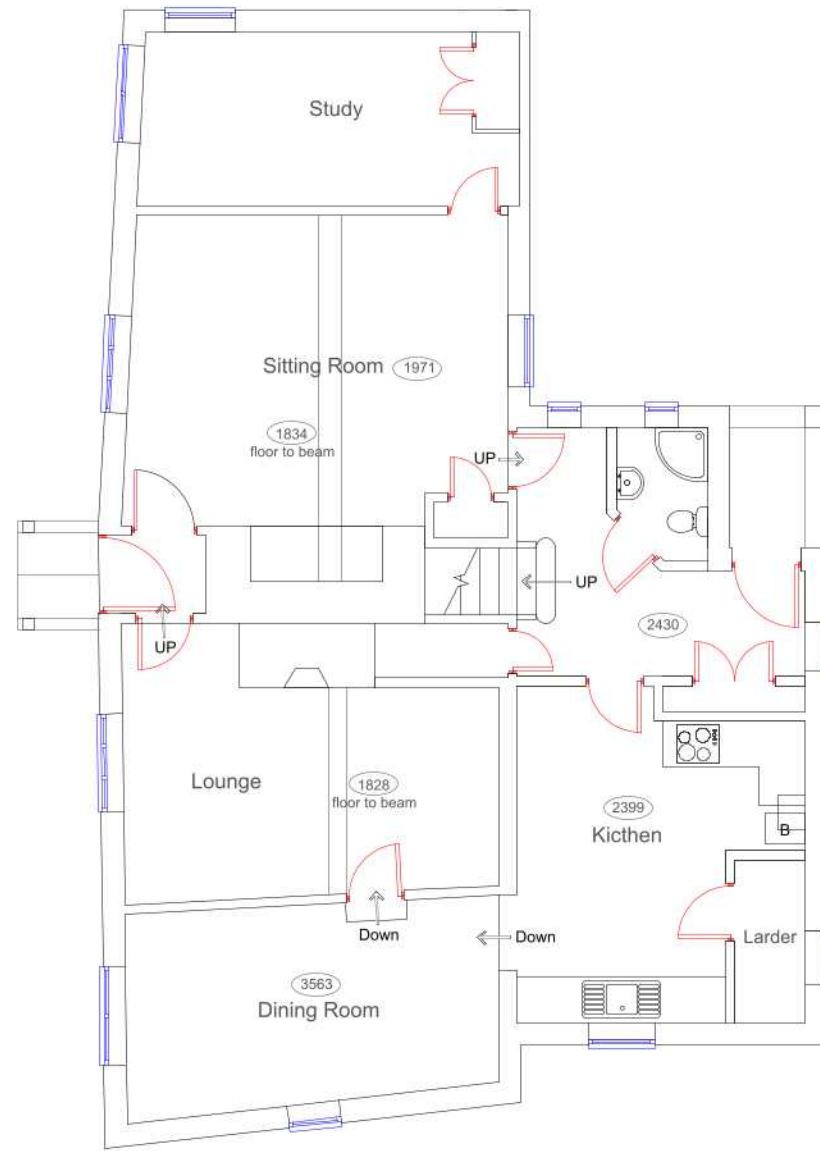

Ground

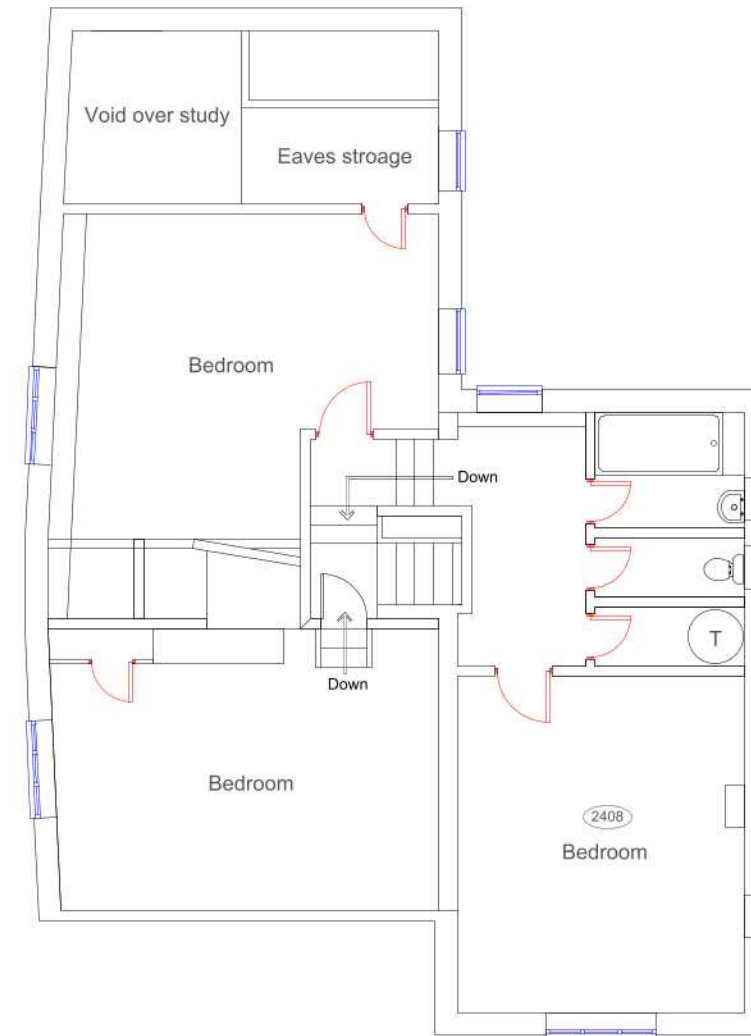

First

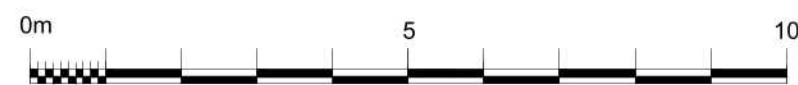

Scale bar
1:100@A3

REVISION	DATE	VARIATION
A	02.12.21	Original plot distorted, now rectified.

PROJECT NAME	
POPES COTTAGE	
ADDRESS	DRAWING NUMBER
POPES COTTAGE	002
LYNDHURST ROAD	DATE
BROOK	06.05.21
S043 7HE	REVISION
	A
DRAWING TITLE	
EXISTING FLOOR PLANS	
SCALE	
1:100 @A3	