



Popes Cottage

Proposed Floor Plans

1:100 @ A3

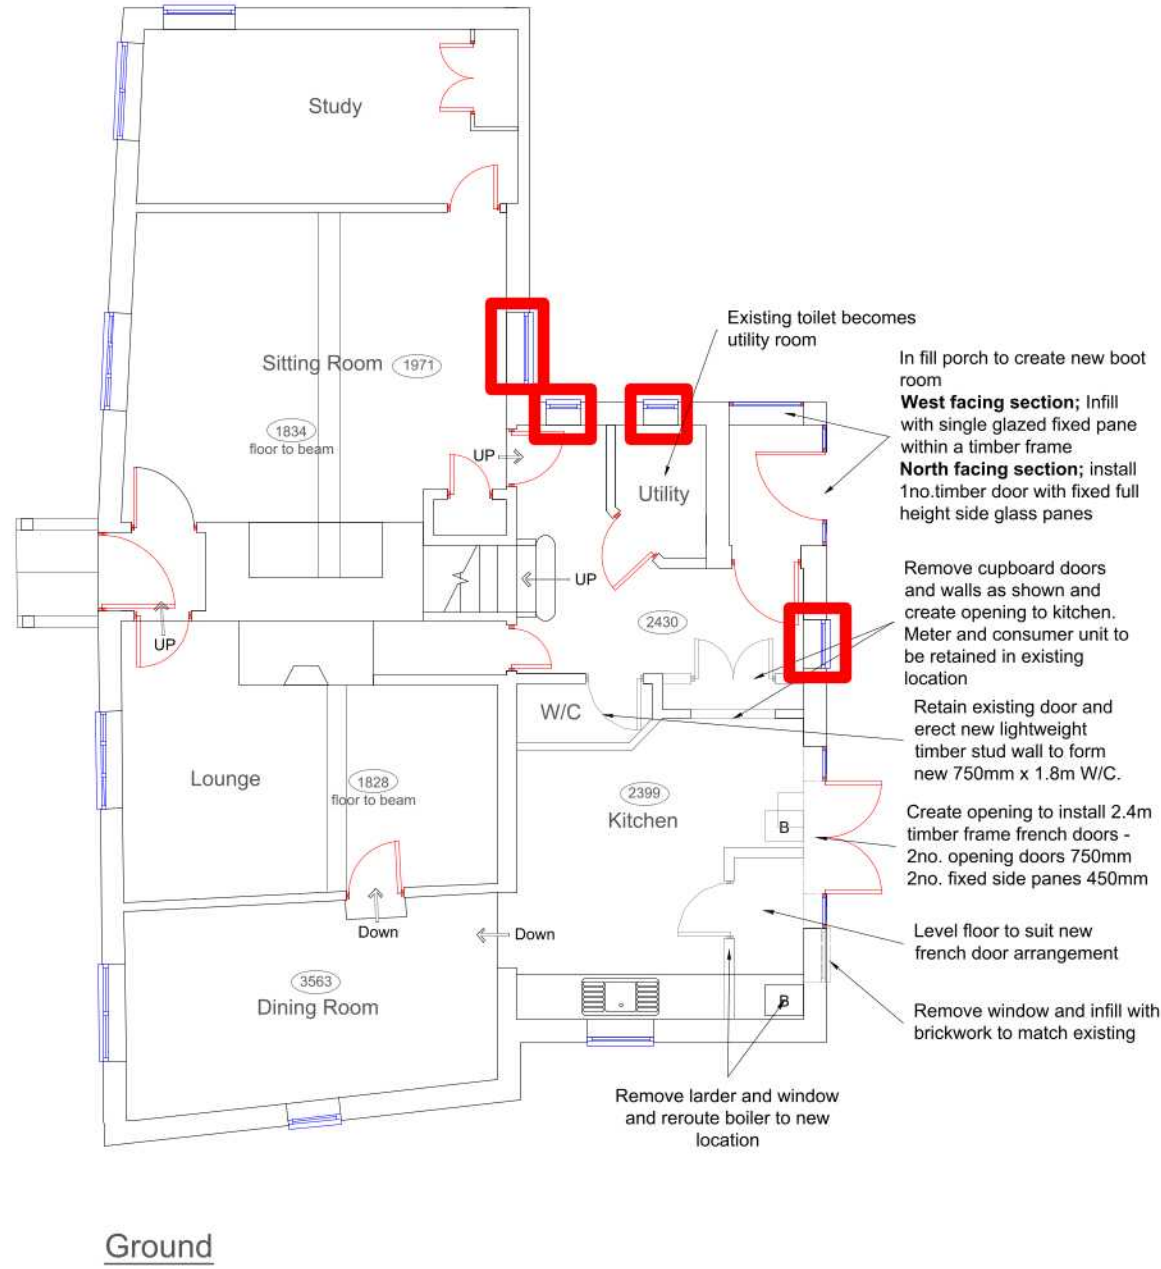

Ground

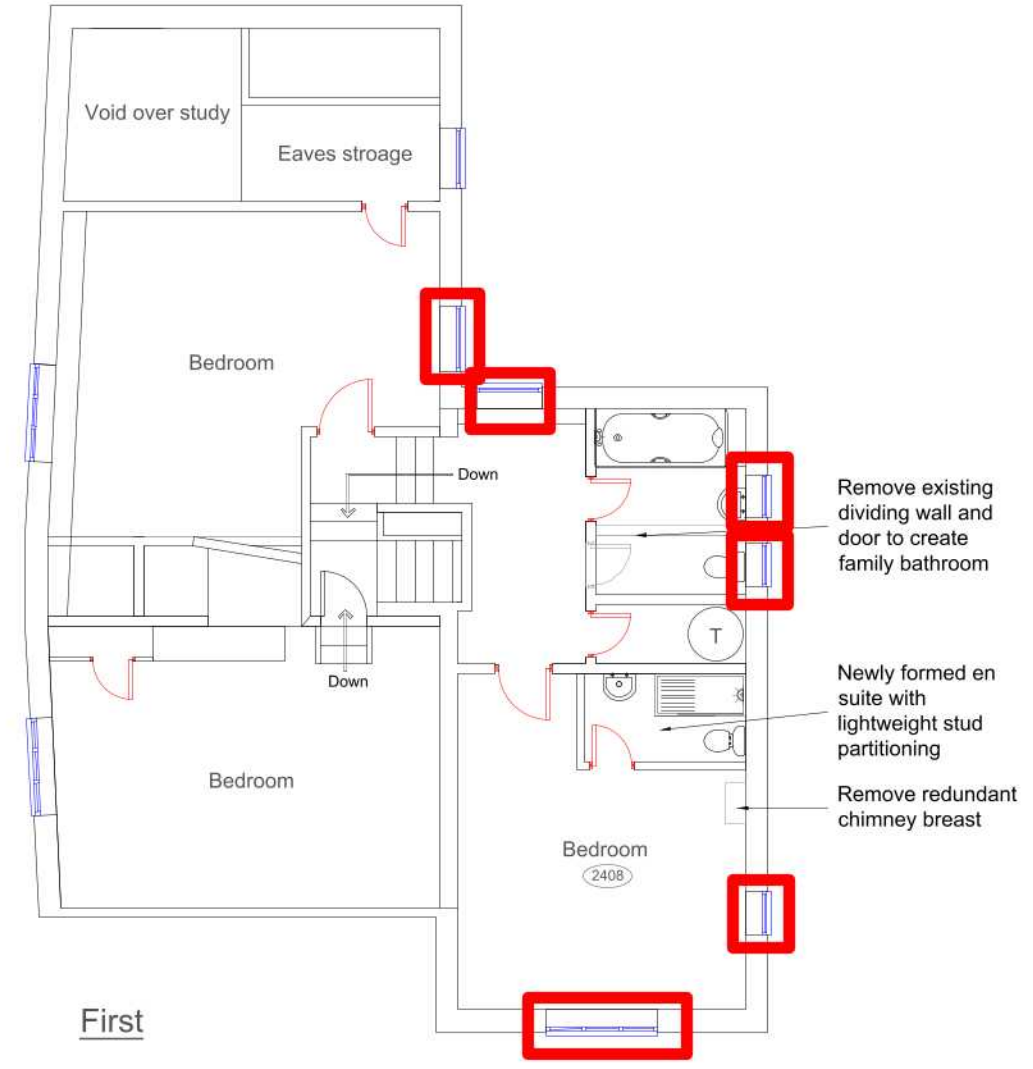

First

Key



Replace existing Crittall windows with timber frame, single glazed windows.
Proposed to closely match existing timber frame window aesthetic



Scale bar
1:100@A3

REVISION	DATE	VARIATION

PROJECT NAME	
POPES COTTAGE	
ADDRESS	DRAWING NUMBER
POPES COTTAGE	003
LYNDHURST ROAD	DATE
BROOK	15.11.21
SD43 7HE	REVISION
	-
DRAWING TITLE	
PROPOSED FLOOR PLANS	
SCALE	
1:100 @A3	