


WEST EAST

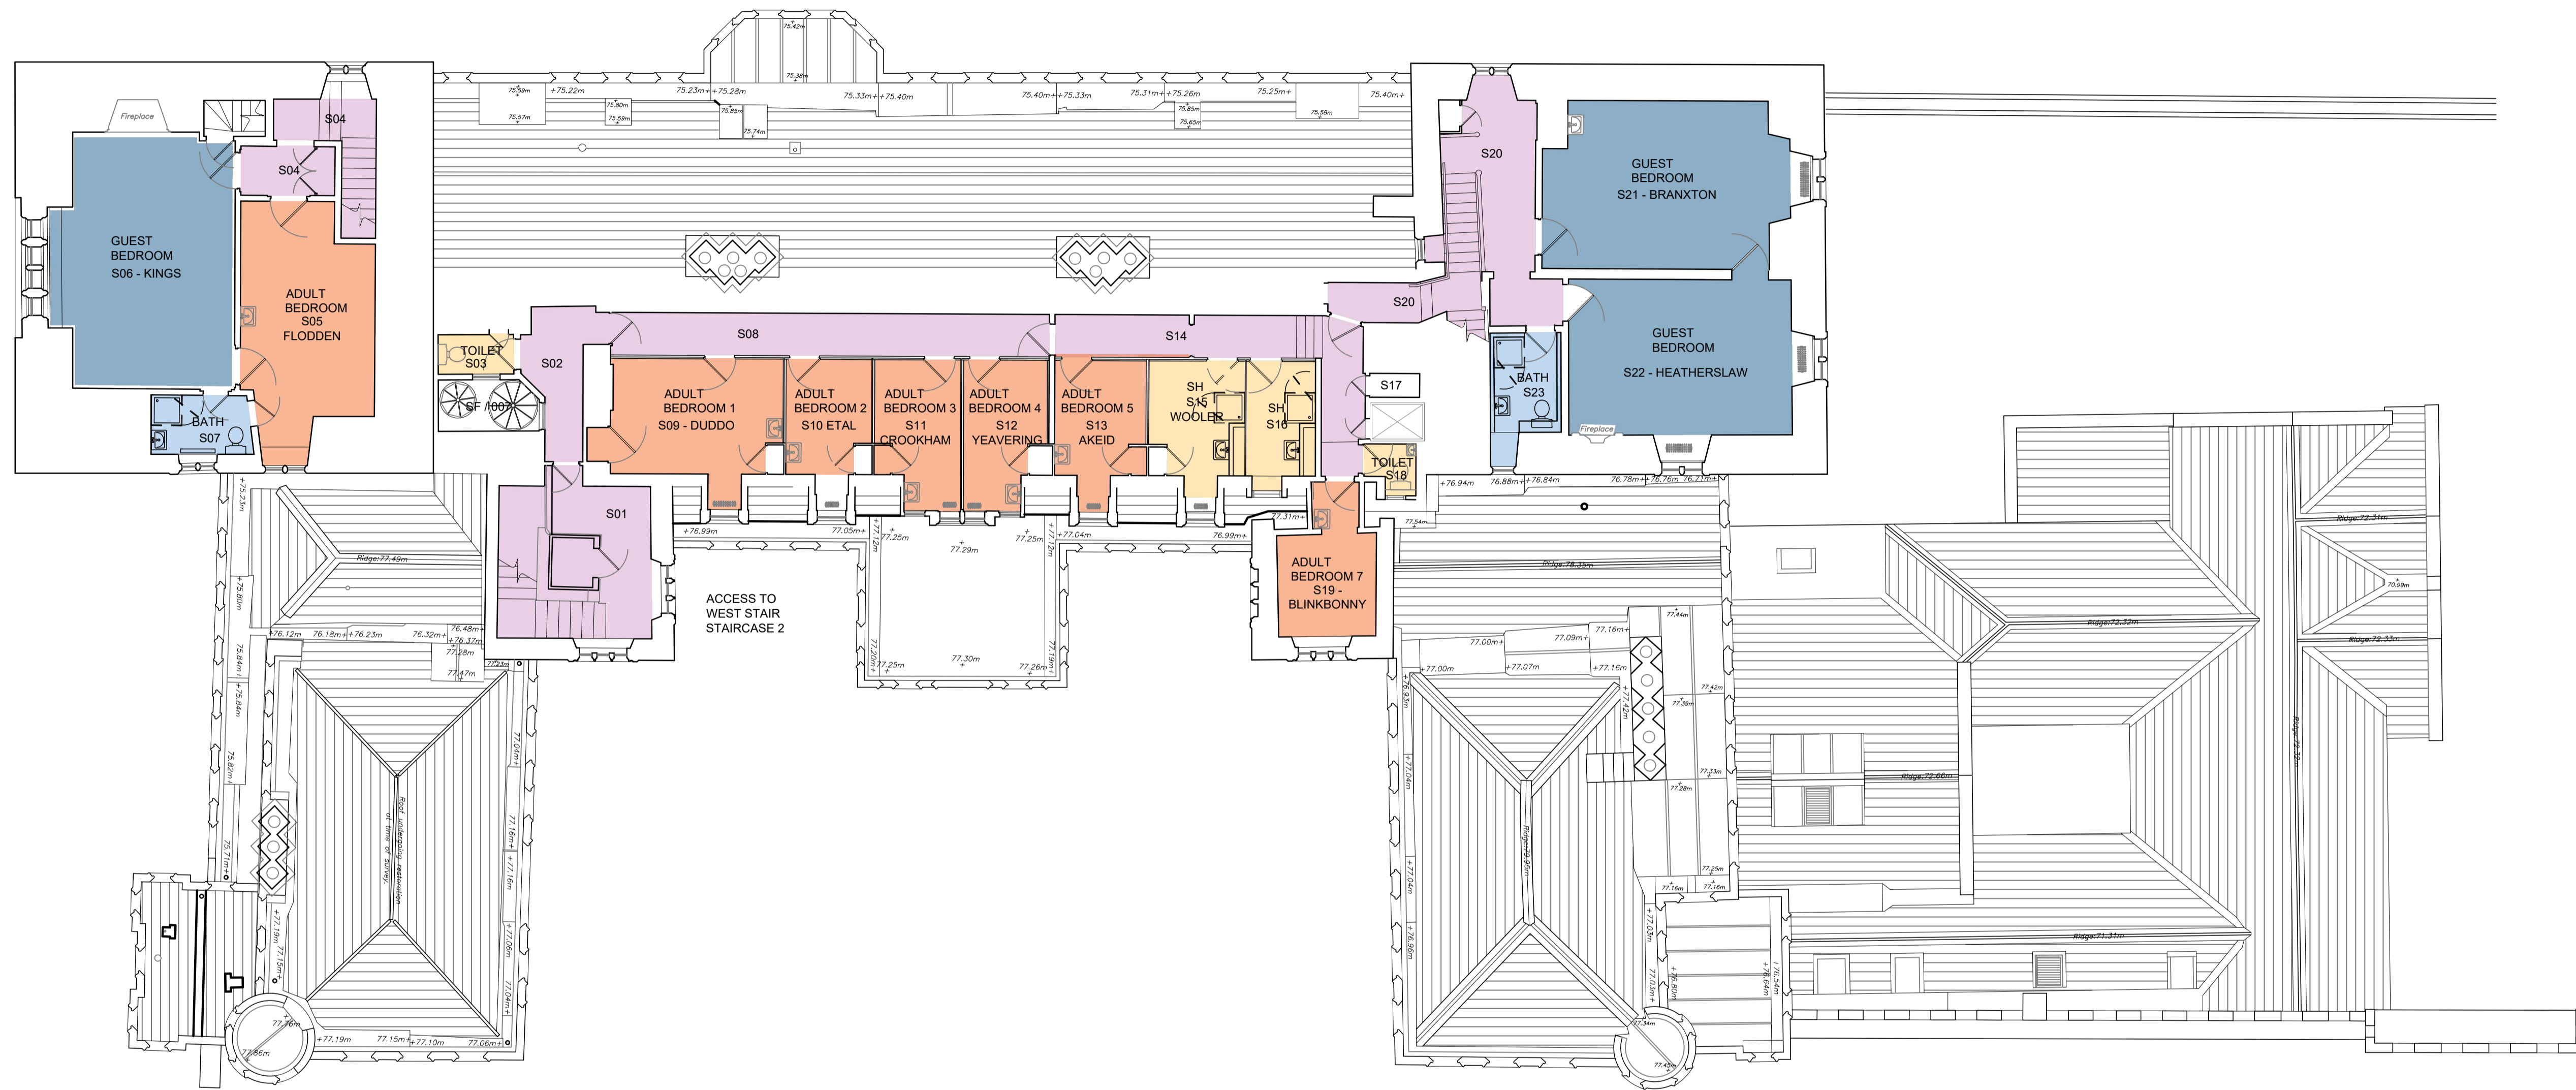

AREAS OF PROPOSED WORK

- GUEST BEDROOMS
- GUEST BATHROOM
- ADULT BEDROOMS
- ADULT BATHROOM
- CIRCULATION
- OFFICE
- KITCHEN AREAS
- DINING AREA
- STORES
- LAUNDRY
- HOUSEKEEPING
- ACTIVITY EQUIPMENT STORE

DRAWING TO BE READ IN CONJUNCTION WITH NBDA SCOPE OF WORKS DOCUMENTS

Revision	Description	Date



www.nbda-architects.co.uk Tel 01625 575550

Client PGL HOLIDAYS

Project FORD CASTLE
BERWICK-UPON-TWEED

Drawing PROPOSED SECOND FLOOR
PLAN

Drawing No. 2035/MC-013 Revision
Scale 1:100@A1 Date 23.07.21 Drawn JG

This drawing is copyright of N.B.D.A. Ltd. and should not be reproduced without permission. Dimensions should not be scaled off this drawing. All dimensions should be checked on site.

A1 Drawing