
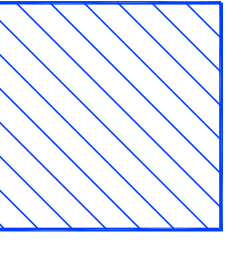
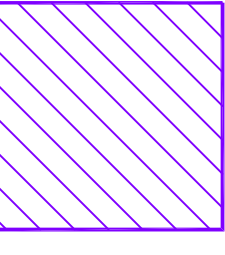
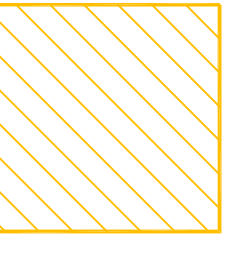
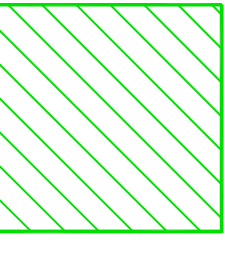


-  SECURITY FENCING
-  WHEEL CLEANING FACILITY
-  SITE STORAGE FOR PLANT AND MATERIALS WELFARE ACCOMMODATION
-  UNLOADING AREA FOR PLANT AND MATERIALS
-  PARKING FOR OPERATIVES AND VISITORS

Title: **Construction Site Set Up Plan**

Project & Client:
Plot 3, Ditchburn Road
South Chilton
Northumberland

No.	REVISIONS
21-18-09	

Scale: 1 : 200

Date: Dec ' 21

Drawn by:

RICHARDSON SURVEYING ARCHITECTURE

17 Aynsley Terrace, Consett, Co. Durham, DH8 5NF

E: info@rsa-ld.co.uk W: www.rsa-ld.co.uk T: 01207 581318