


GENERAL	
	PROPOSED LEVELS
	PROPOSED HARDSTANDING GRADIENTS
	SLOPE CHANGE (ie RIDGE, VALLEY or FOLD)
	ROAD CENTRE LINE AND CHAINAGE

GRADING KEY	
	EXTENT OF GRADING TO LAWNED / MULCHED AREAS AT A GRADIENT NO GREATER THAN 1:3

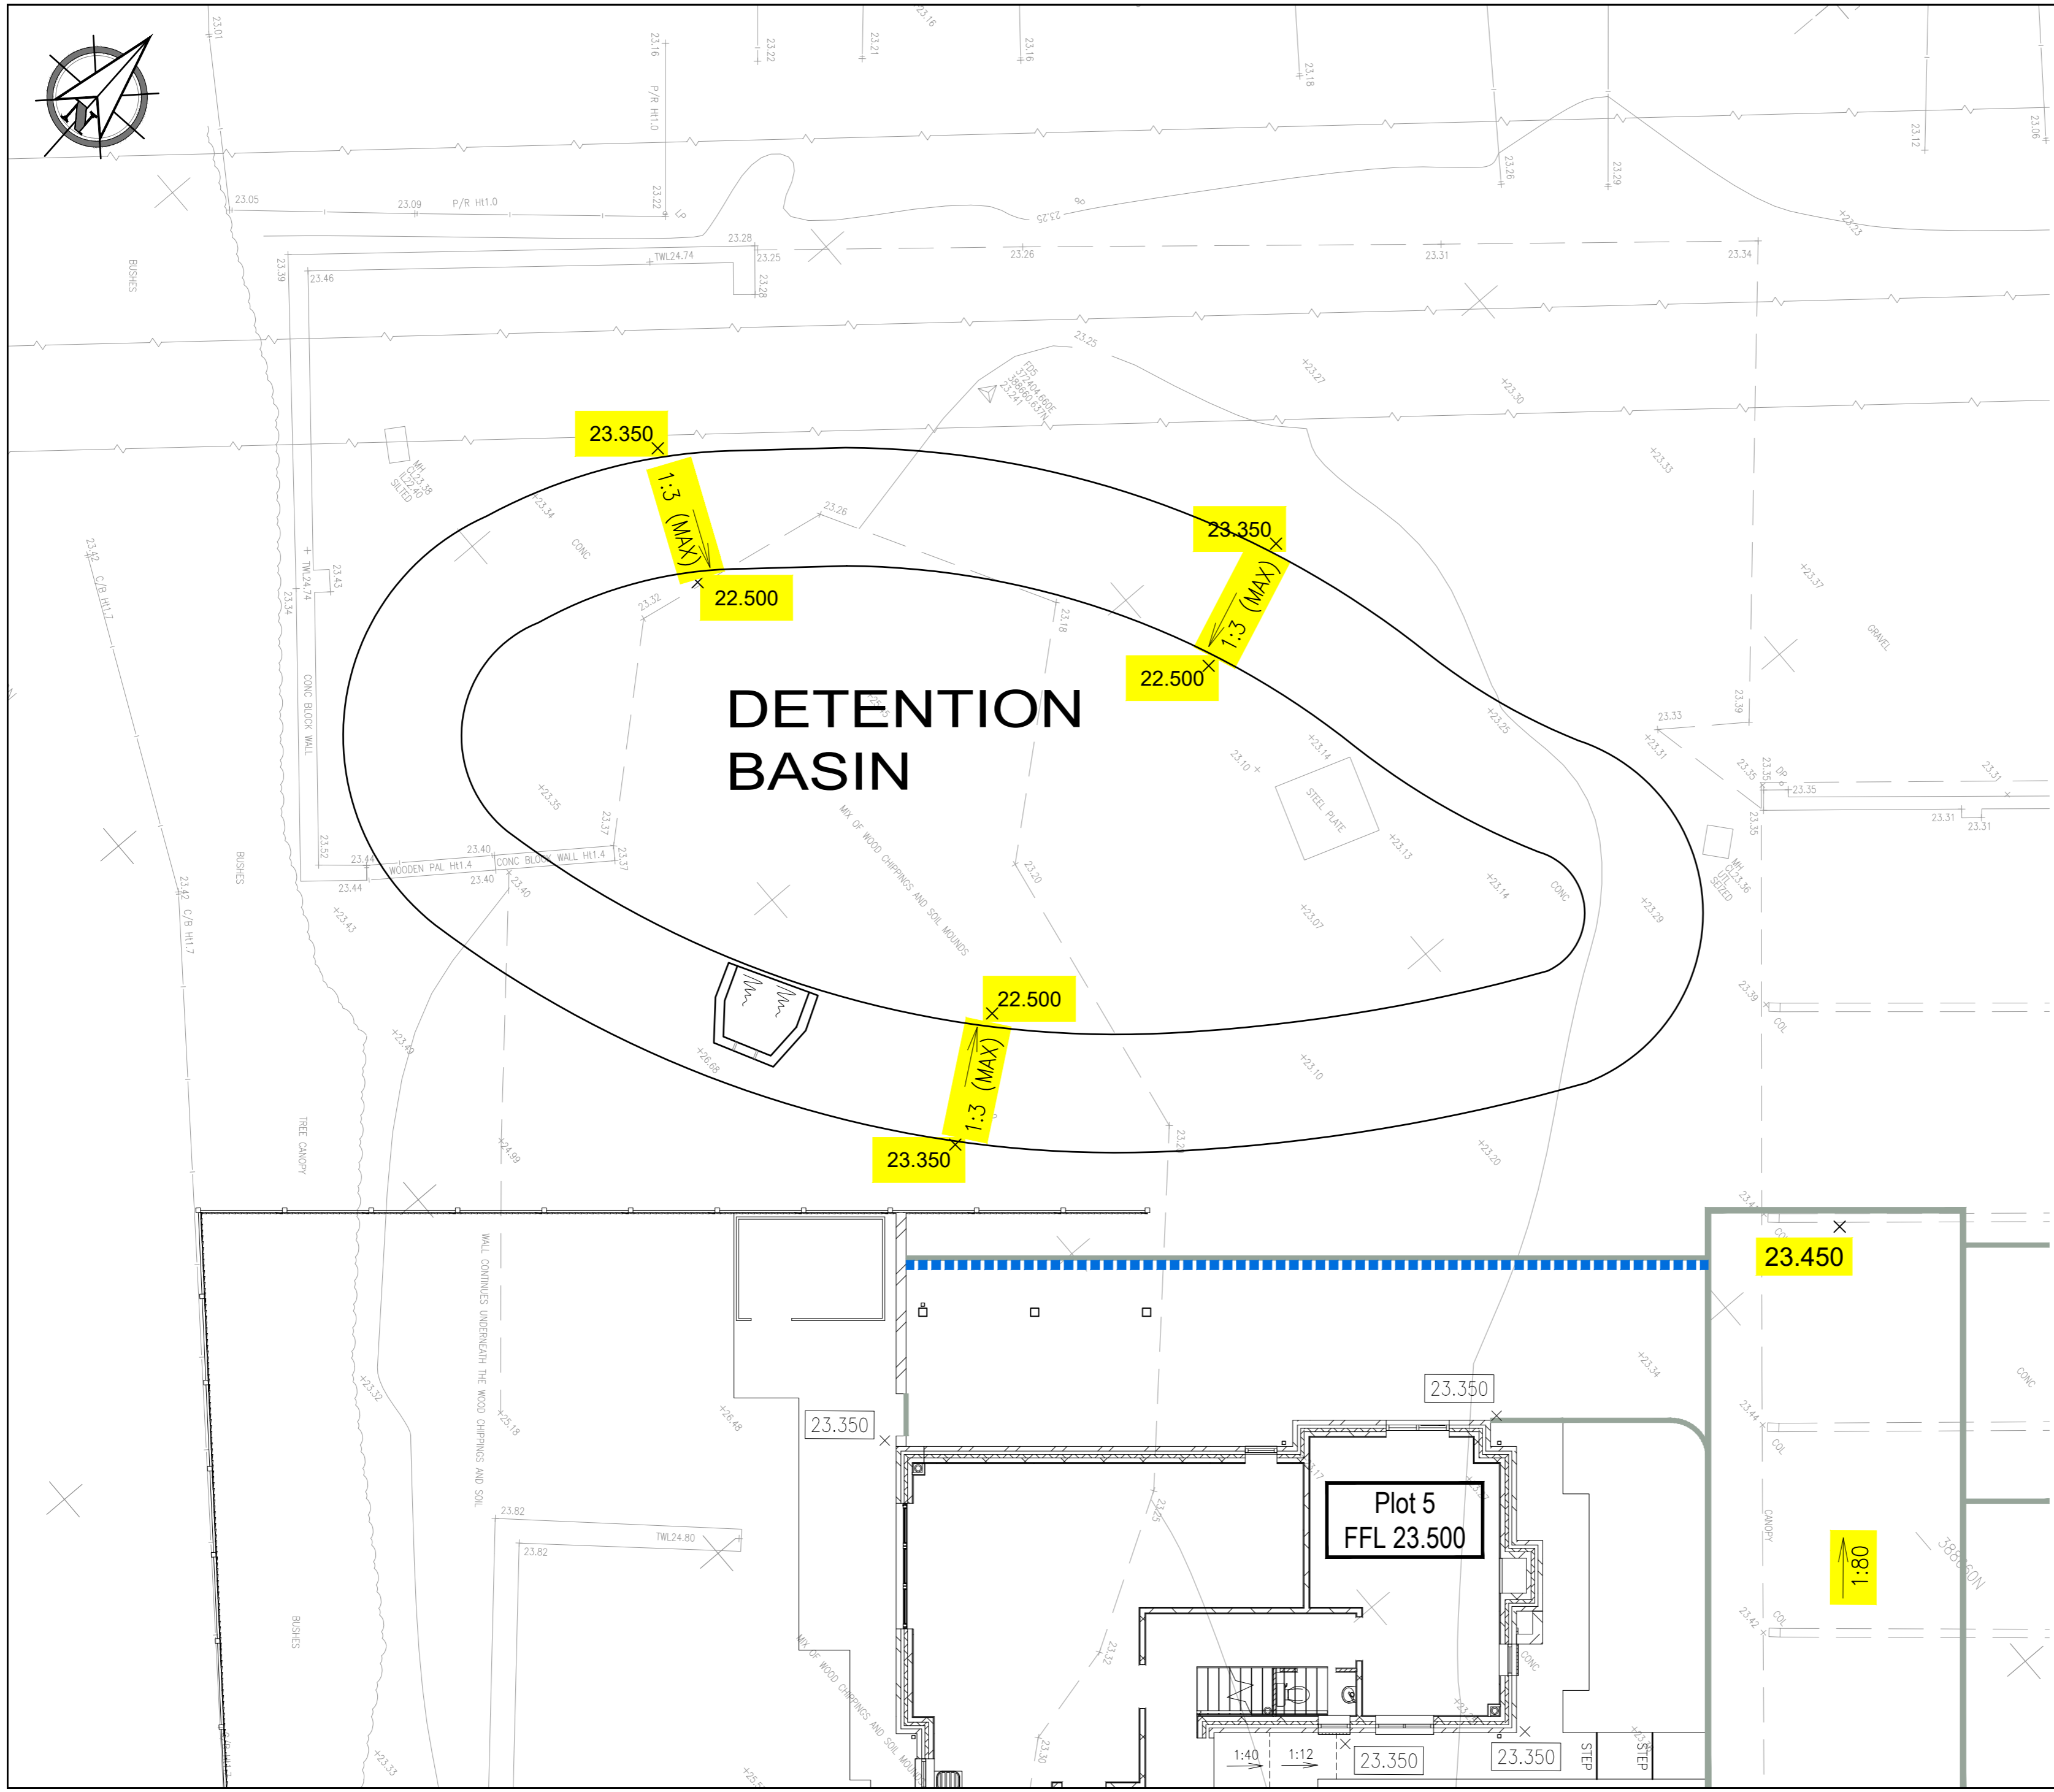

REV.	DATE	DRN	DESCRIPTION

PURPOSE OF ISSUE	PRELIMINARY
------------------	-------------

CLIENT	EDGEFOLD HOMES
--------	----------------

PROJECT	PANFLORA NURSERIES BARNES LANE DUNHAM MASSEY
---------	--

TITLE	EXTERNAL WORKS G.A. - FALLS, LEVELS, RETAINING & UNDERBUILD (2 of 2)
-------	--

JOB No.	DRAWING No.	REVISION
J025	/ 103-2	

DRAWN	CHECKED	SCALE	@ SHEET SIZE	DATE
JSD	MD	1:100	A2	AUG' 2021
DRAWING NOT TO BE SCALED				

Email: info@DandDconsulting.co.uk
 Web: www.DandDconsulting.co.uk
 Tel: 07884 975243 (J.Dickinson)
 07884 936577 (M.Davenport)

D and D Consulting Engineers Ltd
 Mottram House, 43 Greek Street, Stockport, Cheshire SK3 8AX