



ALL DIMENSIONS TO BE CHECKED ON SITE PRIOR TO COMMENCEMENT. NO STRUCTURAL CHANGES TO BE MADE WITHOUT AUTHORITY.

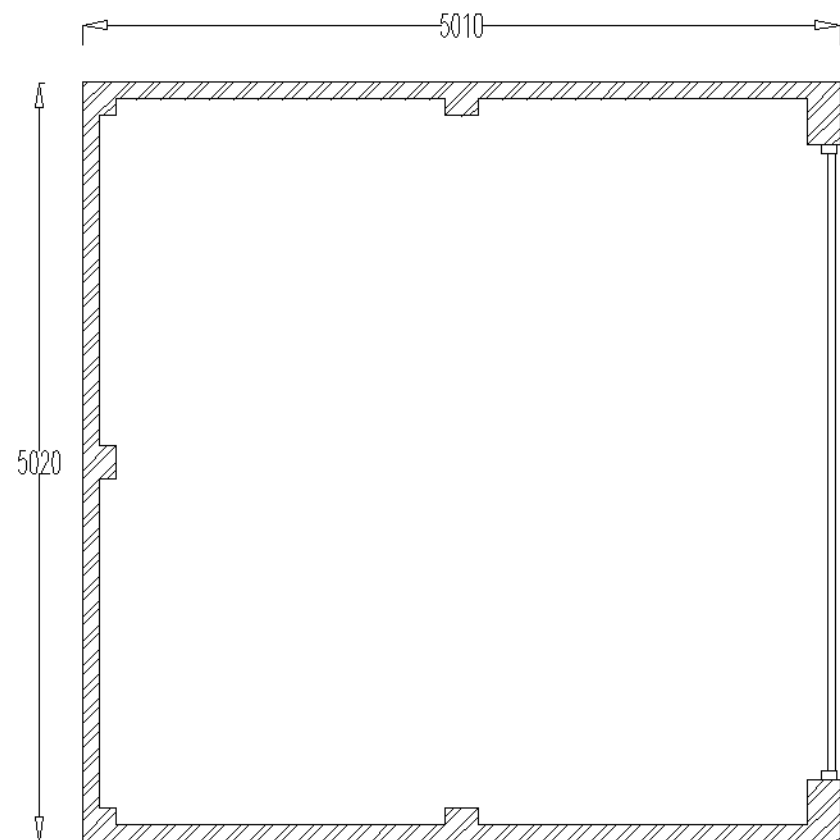


PROPOSED GARAGE FLOOR PLAN 1:50

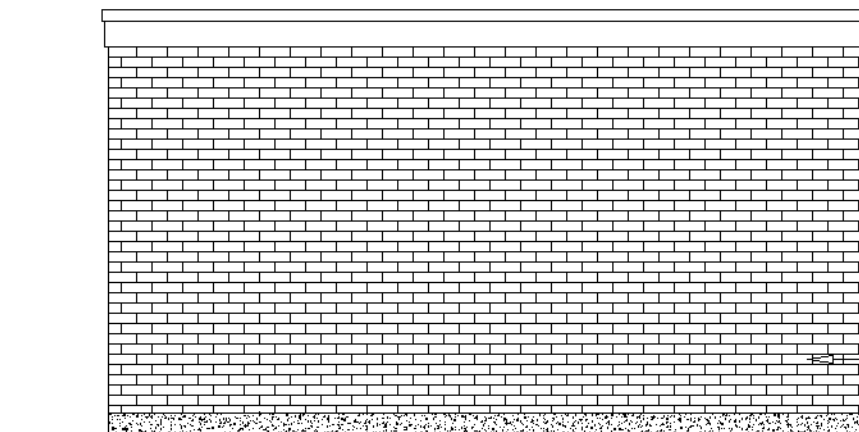


TYPICAL PROPOSED GARAGE SIDE ELEVATION 1:50

MATCHING FACING BRICK SINGLE SKIN WITH PIERS.

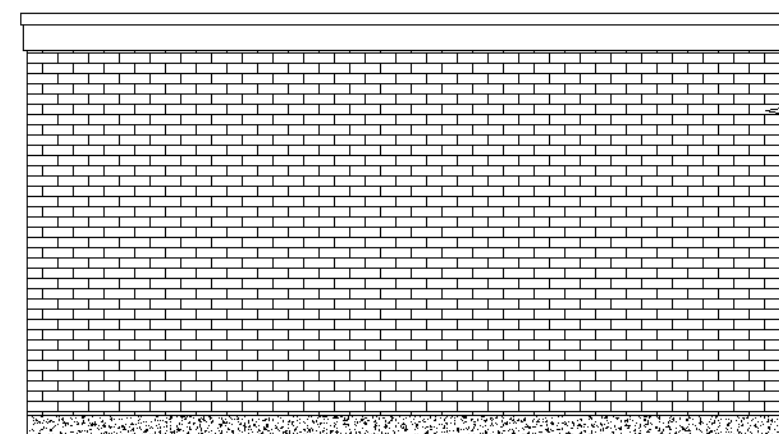


PROPOSED GARAGE REAR ELEVATION 1:50

FLAT ROOF:
GRP ROOFING SYSTEM ON 18MM EXTERIOR PLYWOOD. TAPERED FIRINGS WITH 1:40 FALL ON 47 X 225 C16 ROOF JOISTS AT 400 C/C.

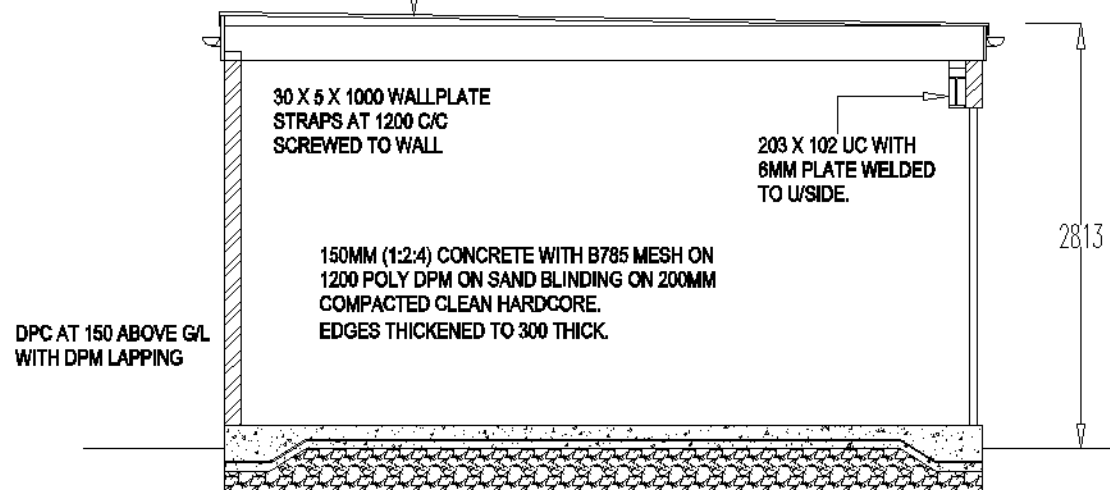

PROPOSED GARAGE SECTION 1:50

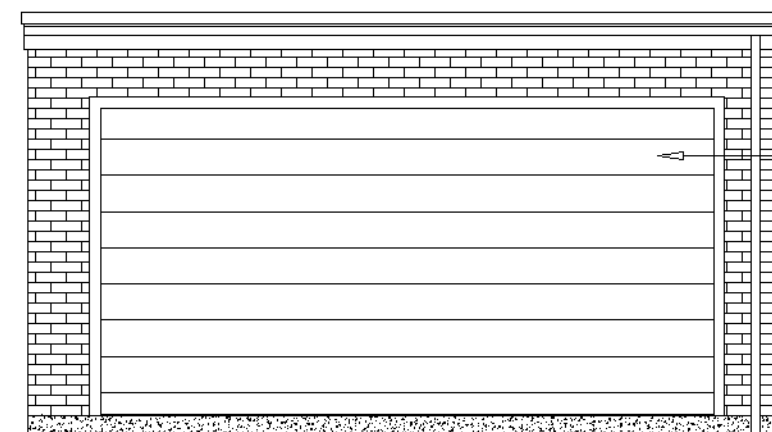

PROPOSED GARAGE FRONT ELEVATION 1:50


METAL UP AND OVER DOOR WITH ELECTRONIC MOTOR ASSIST

PROJECT:
SINGLE STOREY DOUBLE GARAGE

CLIENT:
4 THE ORCHARD
TONWELL
HERTS
SG12 0HR

DRAWN CMM TEL 01283 845270

REV.

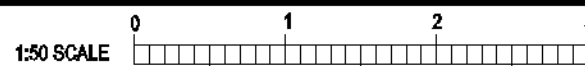

DRAWING No
3140 G

DATE
DEC 2021

SCALE
1:50 1:100 @ A3

SHEET No
1 OF 2