


ALL DIMENSIONS TO BE CHECKED ON SITE PRIOR TO COMMENCEMENT. NO STRUCTURAL CHANGES TO BE MADE WITHOUT AUTHORITY.



PROPOSED FRONT ELEVATION 1:50

MATCHING INTERLOCKING PAN TILES

CAVITY WALLS 100 MATCHING FACING BRICK OUTER LEAF, 100 DRYTHERM FULL FILL CAVITY, WITH 100 THERMALITE INNER LEAF. STAINLESS WALL TIES SPACED AT 450 VERTICALLY AND 750 HORIZONTALLY AND AT 225 C/C AT REVEAL OPENINGS. INSULATED DPC AT CAVITY CLOSURES.

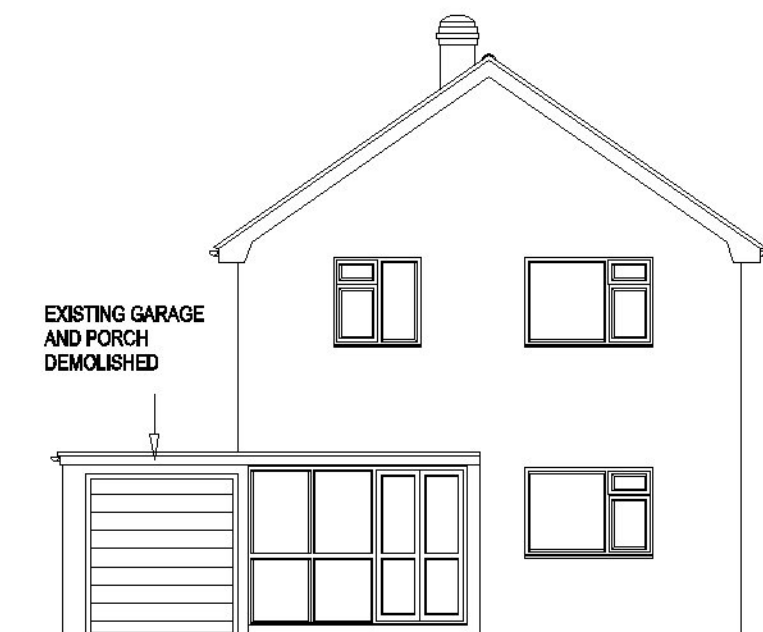

EXISTING FRONT ELEVATION 1:100


PROJECT:
SINGLE STOREY REAR EXTENSION,
DOUBLE STOREY SIDE EXTENSION,
SINGLE STOREY FRONT EXTENSION,

CLIENT:

4 THE ORCHARD
TONWELL
HERTS
SG12 0HR

DRAWN CMM TEL 01283 845270

REV.

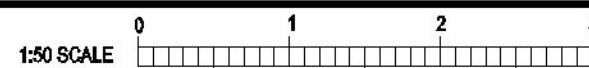

DRAWING No
3140 A3

DATE
DEC 2021

SCALE
1:50 1:100 @ A3

SHEET No
7 OF 7