


PRESSED STEEL
SPIRAL STAIRCASE
COLOUR:BLACK

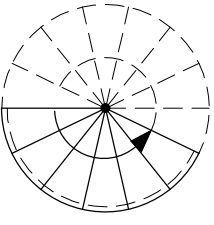

GARDEN

1 GRANGE
CLOSE

BEDROOM 2
h.2435

MASTER BEDROOM
h.2435

CEILING
HEIGHT
APPROX 2435


BATHROOM
h.2435

STORAGE

UTILITY

15 RISERS

A

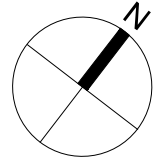

SCALE BAR DIVIDED INTO 25mm SEGMENTS @ A3



SCALE BAR @ 1:50

RRP
THE BRUNTON BOOBYER PARTNERSHIP
 CHARTERED ARCHITECTS

201 GREENWICH HIGH ROAD T: 0208 858 6788
 LONDON F: 0208 305 2410
 SE10 8NB bbp@bruntonboobyer.com

LAND ADJ. scale drawn date
1 GRANGE CLOSE 1:50@A3 4136 03.11.21

PROPOSED - LOWER GROUND rev
FLOOR PLAN 1086/10 **B**