



EXISTING

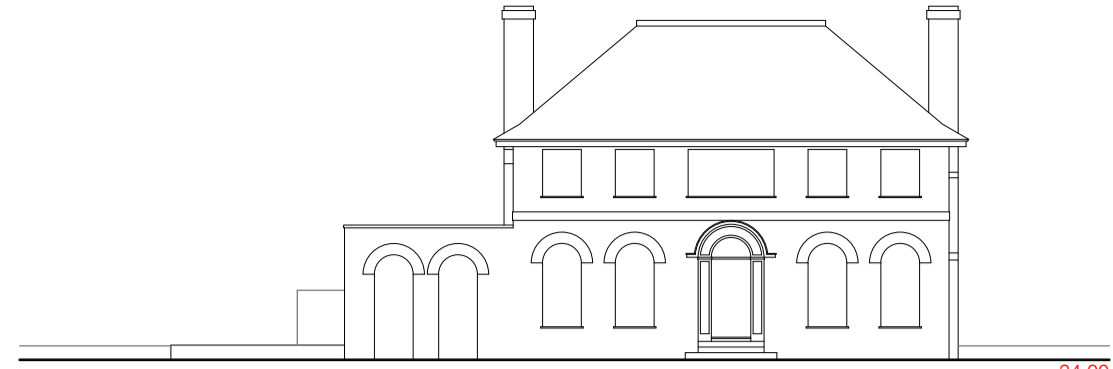

WEST elevation

1:200

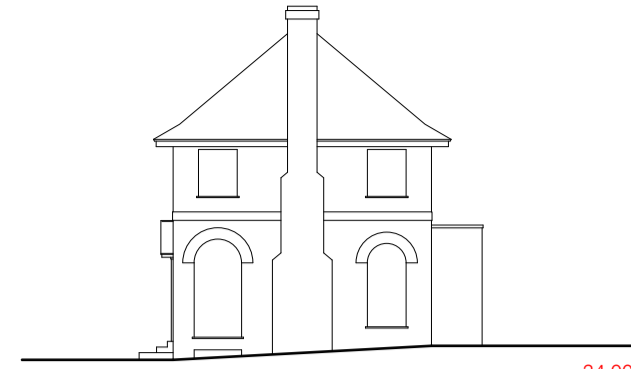

SOUTH elevation

1:200




EAST elevation

1:200




NORTH elevation

1:200

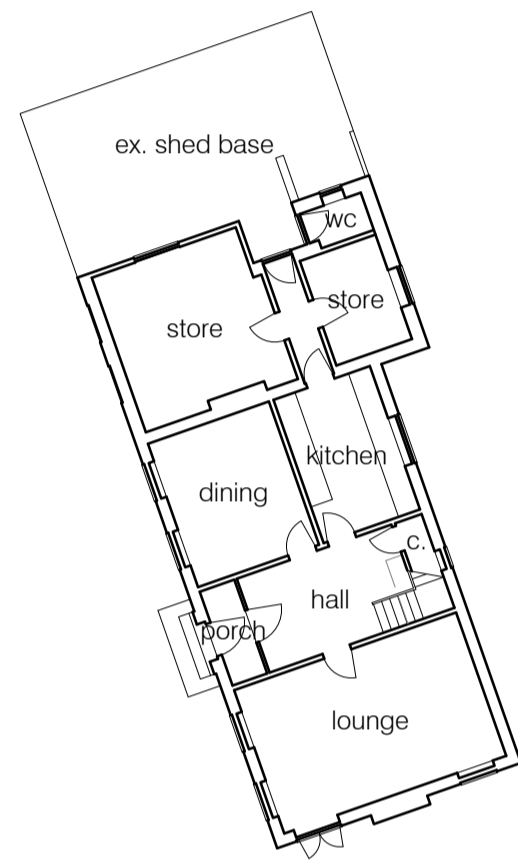


GROUND FLOOR plan

1:200. Floor area 96.6m² on 155.9m² total footprint (incl. demolished shed).

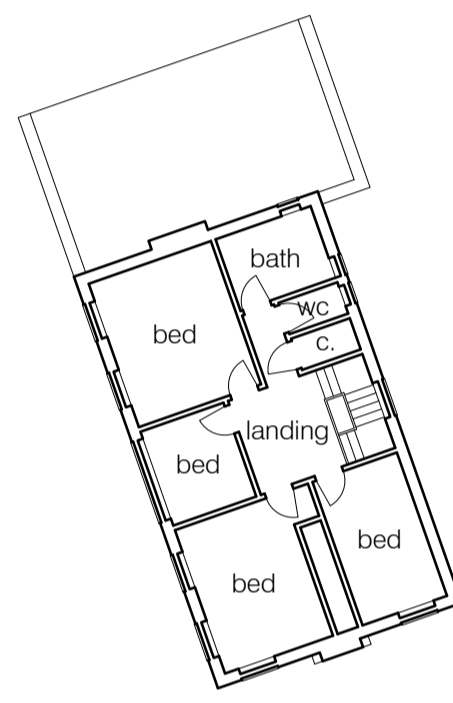


FIRST FLOOR plan

1:200. Floor area 67.9m².

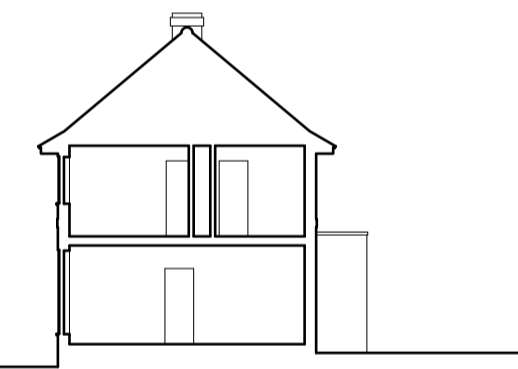


section 1

1:200

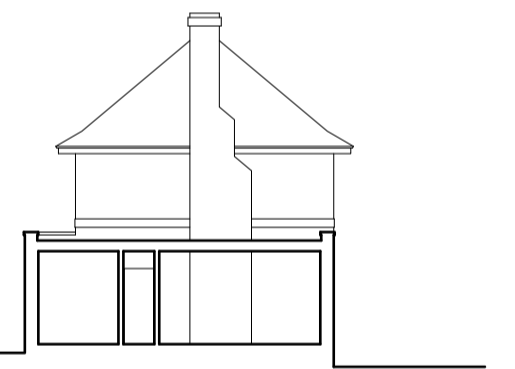


section 2

1:200

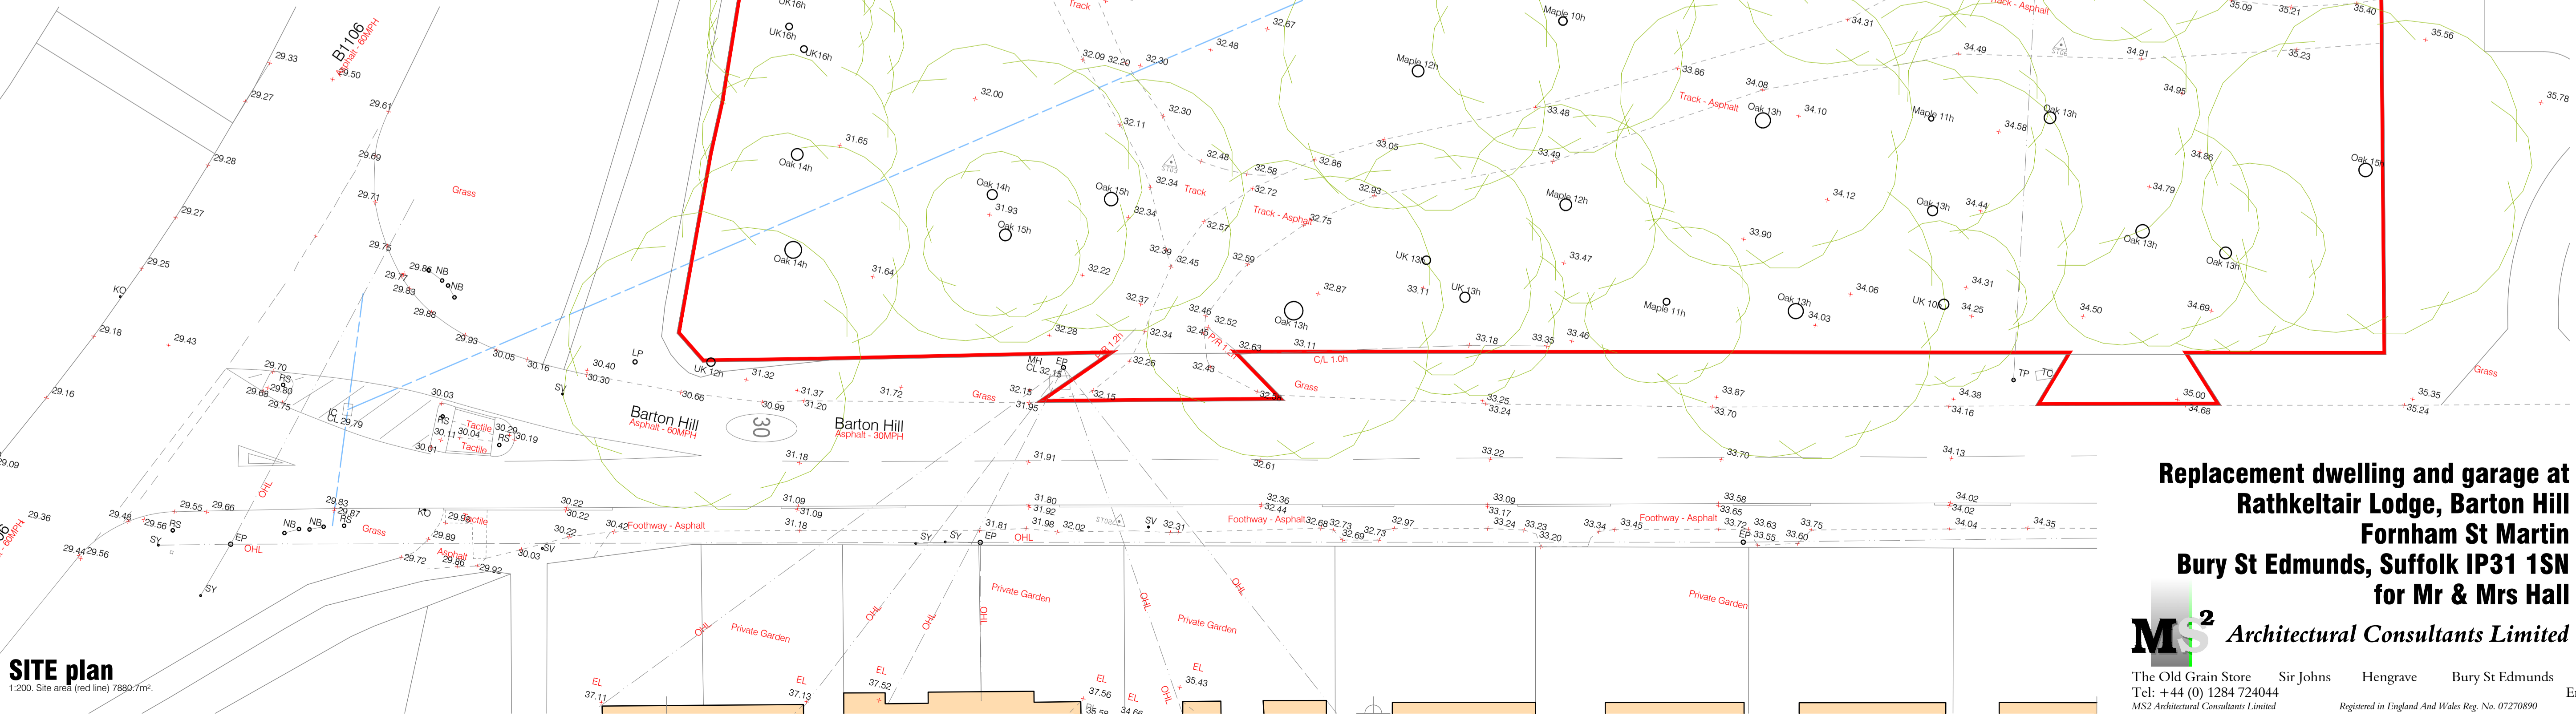

SITE plan

1:200. Site area (red line) 7880.7m².

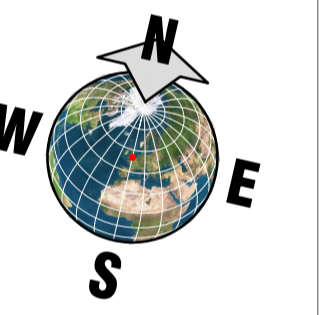

**Replacement dwelling and garage at
Rathkeltair Lodge, Barton Hill
Fornham St Martin
Bury St Edmunds, Suffolk IP31 1SN
for Mr & Mrs Hall**

MS² Architectural Consultants Limited

The Old Grain Store Sir Johns Hengrave Bury St Edmunds
Tel: +44 (0) 1284 724044
Suffolk IP28 6NB
Email: projects@ms2.co.uk
MS2 Architectural Consultants Limited Registered in England And Wales Reg. No. 07270890 VAT Reg. Number 571 3766 26

Revision A - 29 November 2021
Site red line amended to include accesses.
**781-1 001
A**
29.11.21
1:200
August 2021