



DETAIL 'A' 1:2

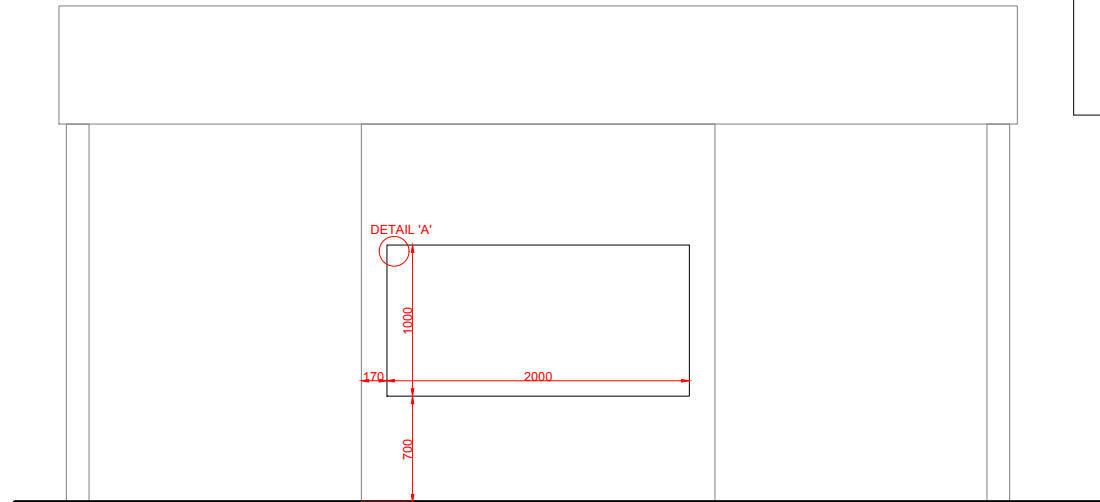

FRONT ELEVATION 1:50

EXTERNAL GRAPHIC PANEL, MADE FROM
PRINTED AND COATED ALUMINIUM

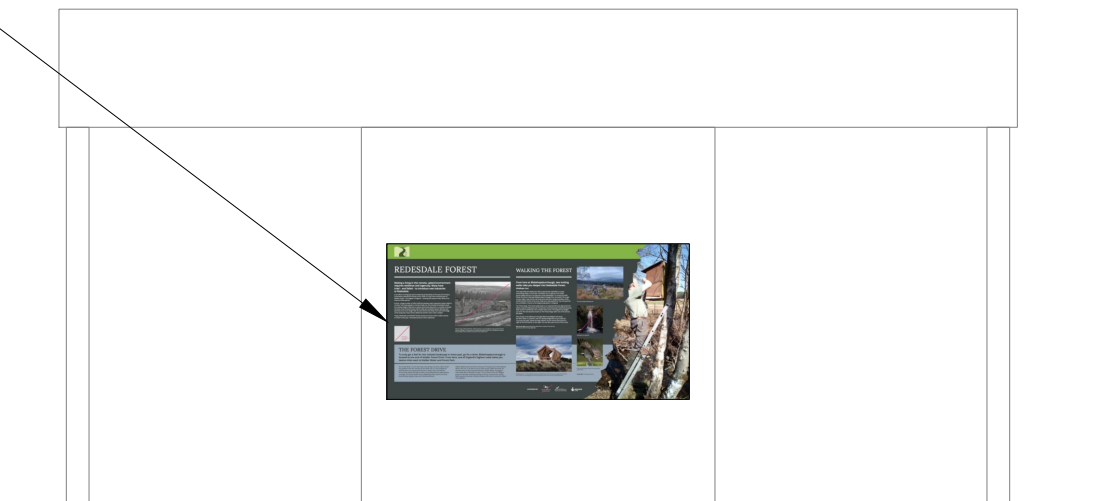

FRONT ELEVATION 1:50

