



FIRST FLOOR

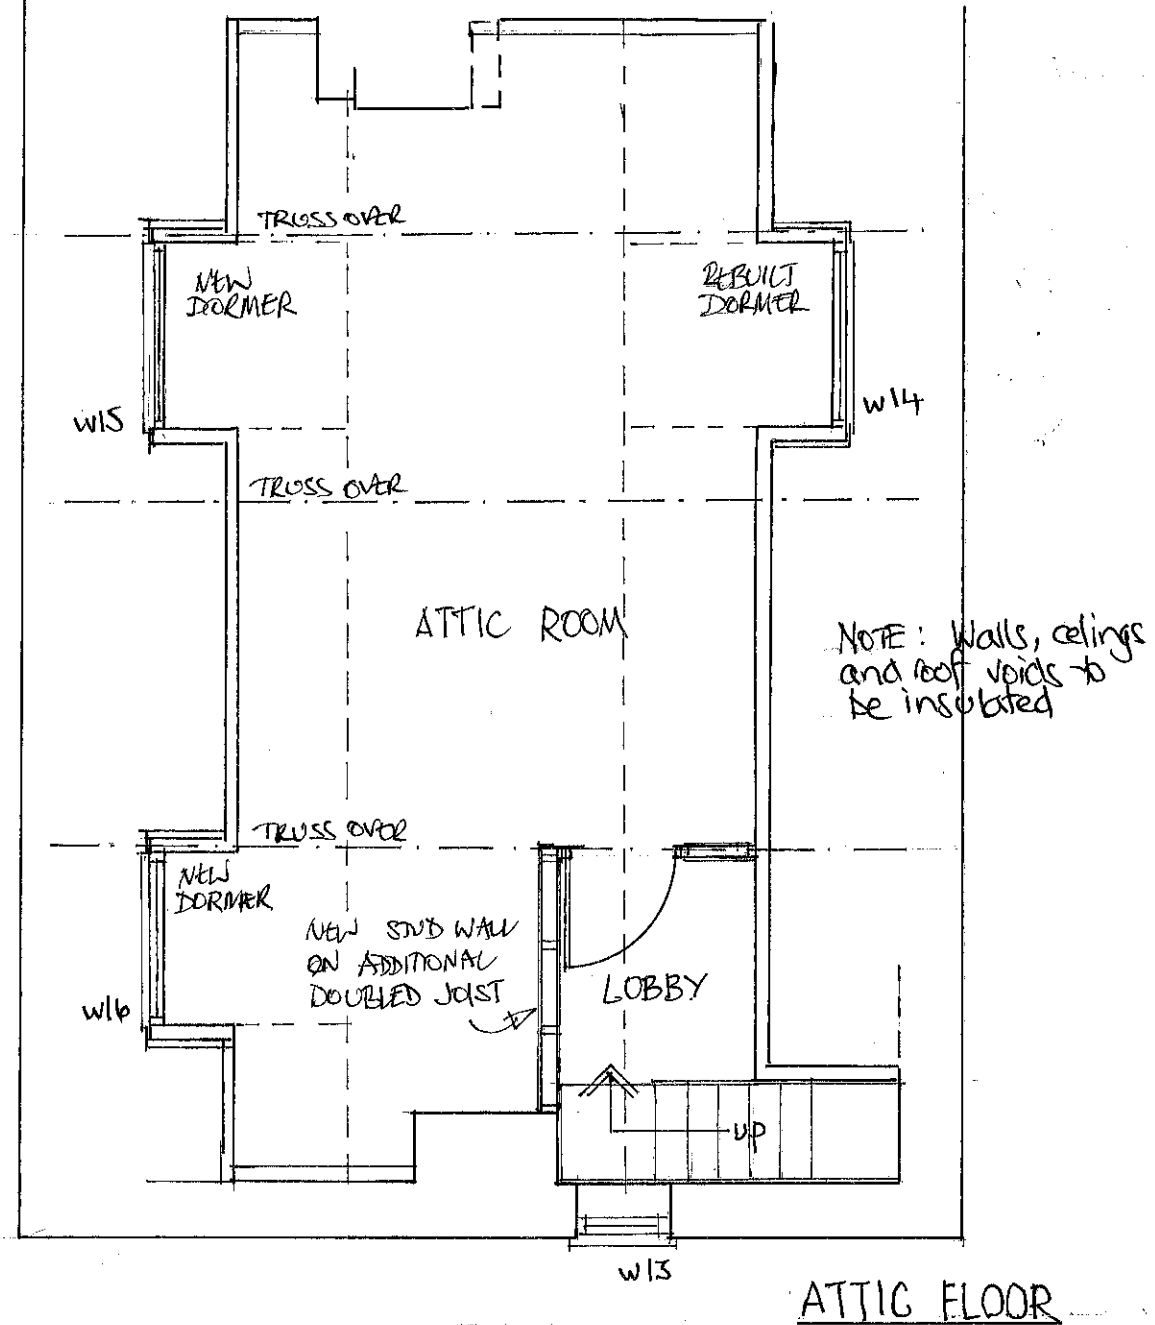

ATTIC FLOOR

PROJECT	Alterations at High cottages ,12 St Andrews Lane Congham Norfolk PE32 1DS	
CLIENT	Messrs P & D Clifton Brown	
DRAWING	Floorplans as proposed - First Floor and Attic	
Drawing No.	1525.09	Date: November 2021
Scale	1:50	at A3 size
Note: this drawing must be read together with any specification and measurements shall be taken from site or as stated. Scaled measurements are indicative only. This drawing is copyright © Allgood & Davey ALLGOOD & DAVEY tel 01603 861961 Chartered Surveyors info@a-davey.com 		
Designers and property consultants		3 Close Norwich NR1 4DH