



PROPOSED ELEVATIONS

SIDE VIEW from A

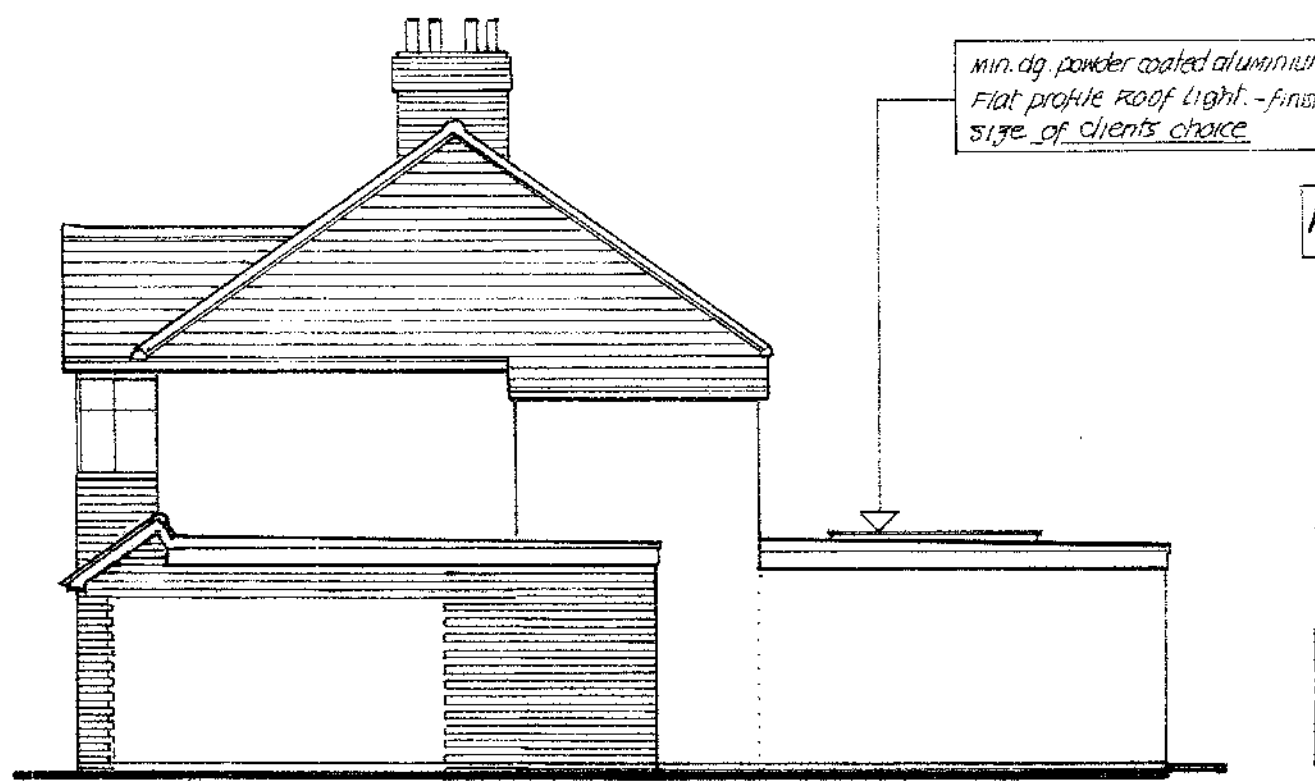

min. dg. powder coated aluminium
Flat profile roof light - finish/
size of clients choice


REAR VIEW

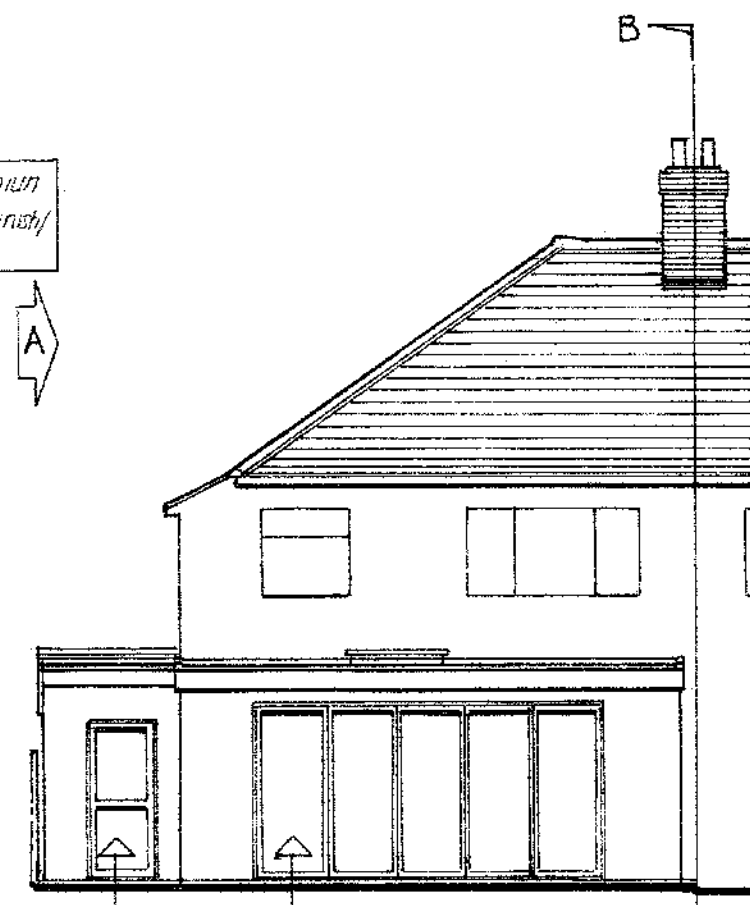

pvccu dg. side door & front
window unit - styles of
clients choice

dg. powder coated aluminium
bi-fold (bifold) doors at finish
of clients choice


SIDE VIEW from B - B

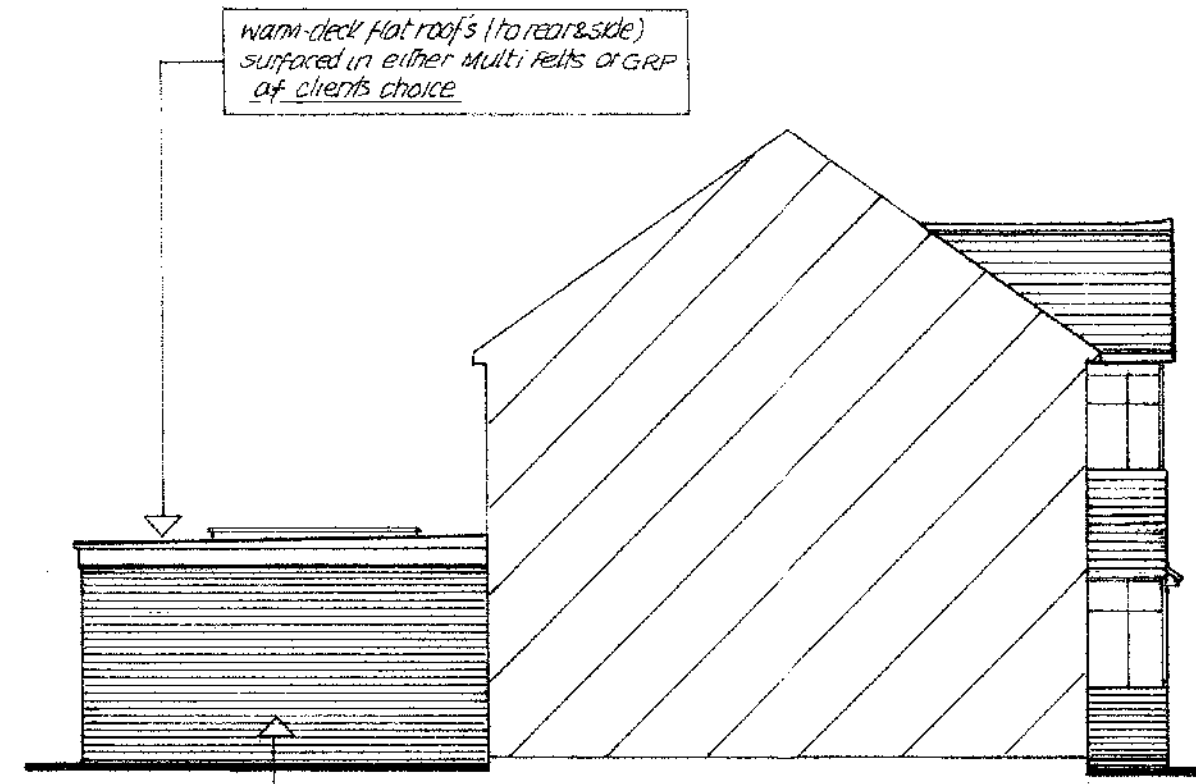

warm-deck flat roof's (to rear/side)
supported on either multi reils or GRP
of clients choice

Stock brick facings (where shown) to
match existing colour/side

FRONT VIEW

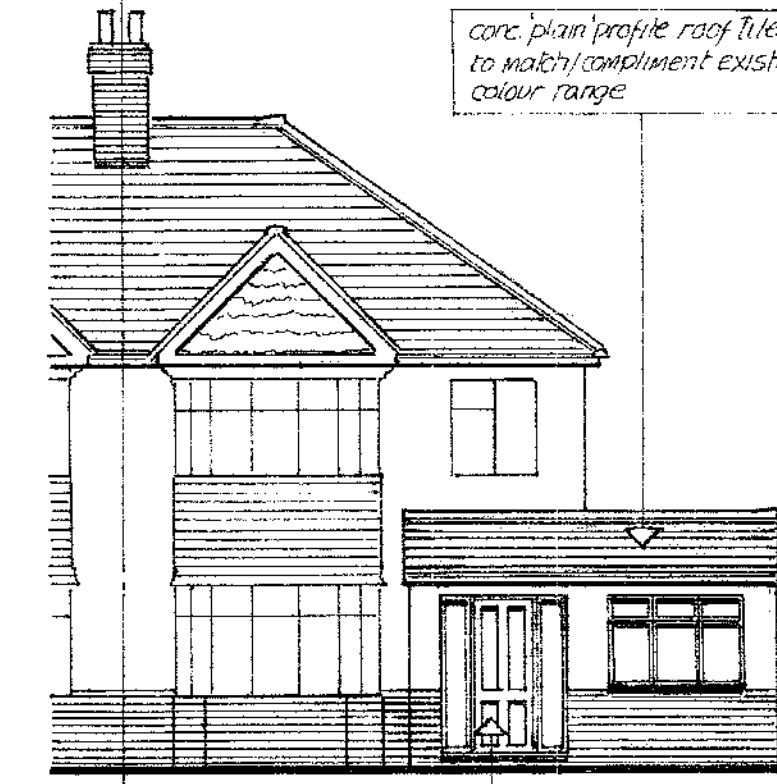

core plan profile roof tiles
to match/complement existing
colour range

composite front door and dg.
pvccu side light combination
of clients choice

24 THE GROVE
BEXLEYHEATH
BEXLEY

DA6 BHF

MR P. NGUYEN

Proposed ELEVATIONS

Proposed- single storey REAR and
part SIDE/FRONT extension to porch
and conversion of existg. garden store

1.0	Issue 1	11/09/2021
2.0	Issue 2	11/09/2021
3.0	Issue 3	11/09/2021
4.0	Issue 4	11/09/2021
5.0	Issue 5	11/09/2021

Date:
NOVEMBER 2021

BDS2115
SHEET 2 REVISION