




DO NOT SCALE. USE FIGURED DIMENSIONS ONLY.
ALL DIMENSIONS TO BE CHECKED ON SITE

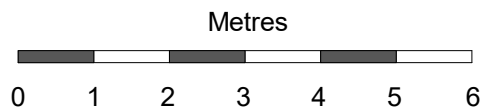

01 Proposed Elevation - North East
1 : 100

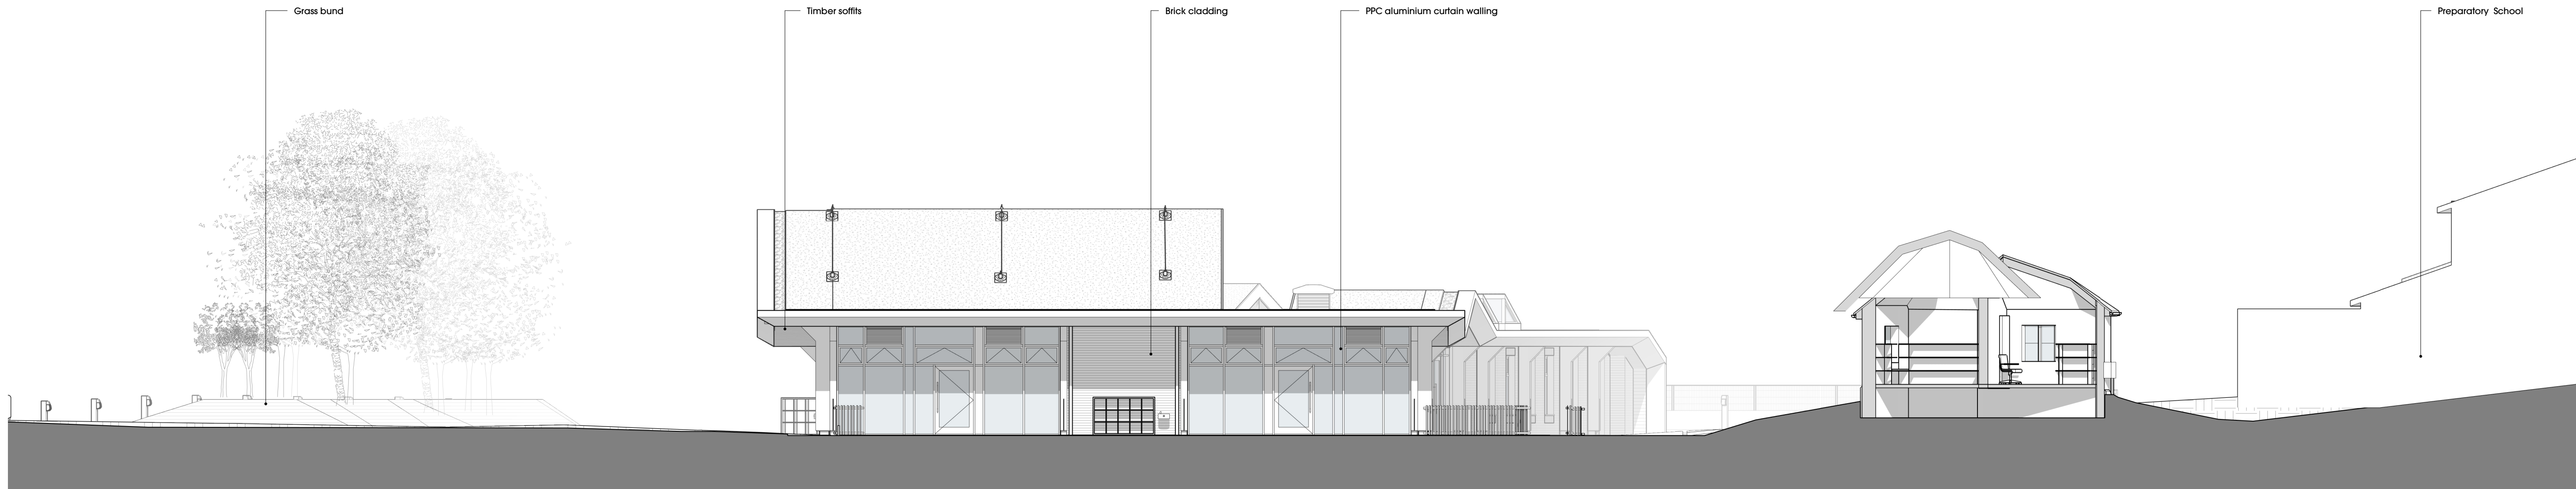

02 Proposed Elevation - South East
1 : 100

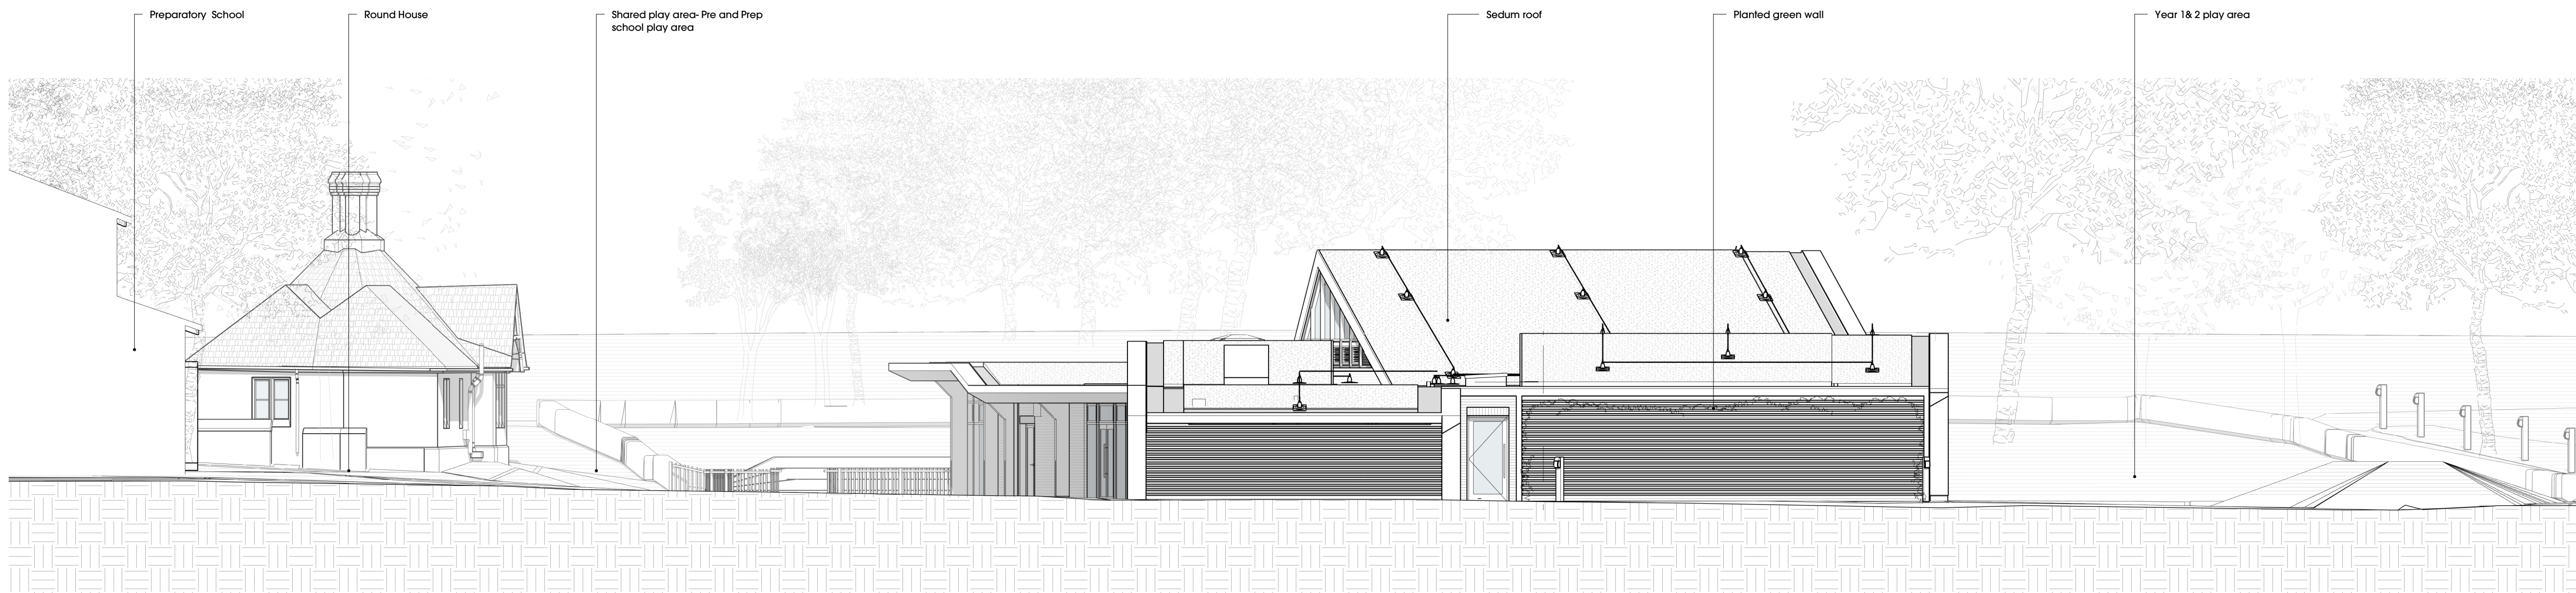

3 Elevation - NW
1 : 100

P10	Revised Planning Issue	211202
P09	Revised Planning Issue	201119
P08	Planning Issue (4)	200729
P07	Planning Issue (3)	200728
P06	Planning Issue (2)	200609
P05	Planning Issue (1)	200602
P04	Draft Issue	200515
P03	Work in Progress - Reconfigured building form, internal layout and external landscape	200415
P02	Draft Issue	200408
P01	Issued for costing	200115



Richmond Place
15 Petersham Road
Richmond, TW10 6TP

info@iid.co.uk
020 3274 1000
www.iid.co.uk

CLIENT	Haberdashers' Aske's Elstree Schools
PROJECT	Boy's Pre Prep School
DRAWING TITLE	Elevations - Proposed NE, SE, NW
SCALE:	1 : 100 @A1

DRAWING NUMBER	1498-IID-XX-00-DR-A-2001	REV	P10
A-SITE REFERENCE	PRE-IID-XX-00-DR-A-2001		