






01 Existing Elevation - South West  
1 : 100

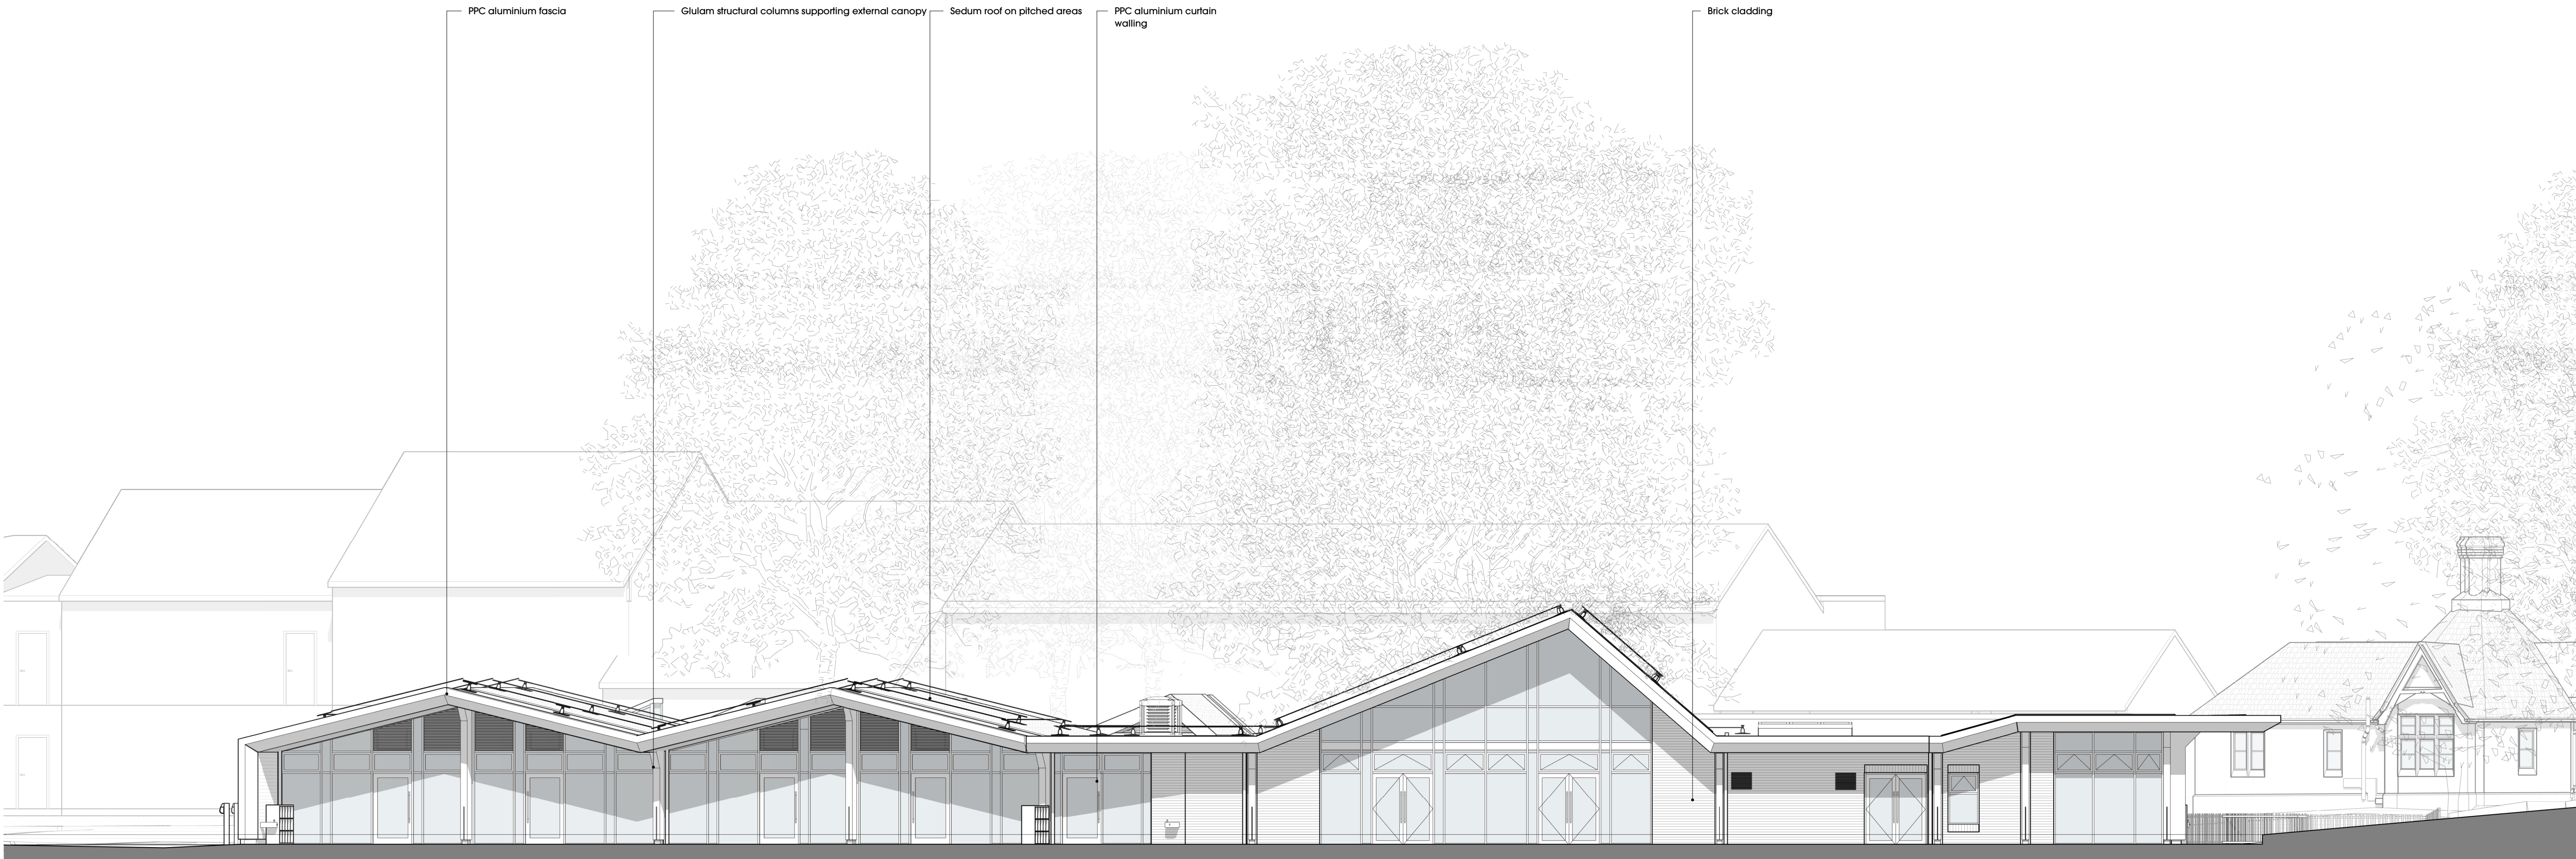

02 Proposed Elevation - South West  
1 : 100

 

DO NOT SCALE. USE FIGURED DIMENSIONS ONLY.  
ALL DIMENSIONS TO BE CHECKED ON SITE

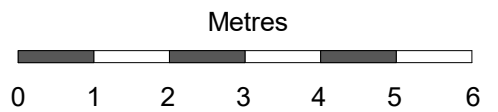

P09	Revised Planning Issue	211202
P08	Revised Planning Issue	201119
P07	Planning Issue (4)	200729
P06	Planning Issue (3)	200728
P05	Planning Issue (2)	200629
P04	Planning Issue (1)	200602
P03	Draft Issue	200515
P02	Work In Progress - Re-configured building form, internal layout and external landscape	200415
P01	Draft Issue	200408

REV	DESCRIPTION	DATE
-----	-------------	------



Richmond Place  
15 Petersham Road  
Richmond, TW10 6TP

info@iid.co.uk  
020 3274 1000  
www.iid.co.uk

CLIENT	Haberdashers' Aske's Elstree Schools
PROJECT	Boy's Pre Prep School
DRAWING TITLE	Elevations - Existing & Proposed SW
SCALE:	1 : 100 @A1

DRAWING NUMBER	REV
1498-IID-XX-00-DR-A-2002	P09
A-SITE REFERENCE	
PRE-IID-XX-00-DR-A-2002	