

HLF Loc 003
 SCALE: 1:5000




Main Holding Number
03/159/0023

Sheet Holding Number : **03/159/0023**

Updated IACS 2001 Information

Plot ID	Map Sheet	Field Nos.	Original Field Size (ha)	New Digital Field Size (ha)	Incorrect Boundary
	OS Map Sheet	NG Field			
1	SP7235	4495	29.19	28.15	
2	SP7235	4534	3.14	3.46	
3	SP7235	8161	0.48	1.06	
4	SP7235	9177	0.35	0.36	
5	SP7235	9831	2.02	2.03	
6	SP7235	9849	0.70	0.70	
7	SP7335	0264	3.89	4.37	
8	SP7335	0324	1.12	1.09	
9	SP7335	2336	6.94	6.96	

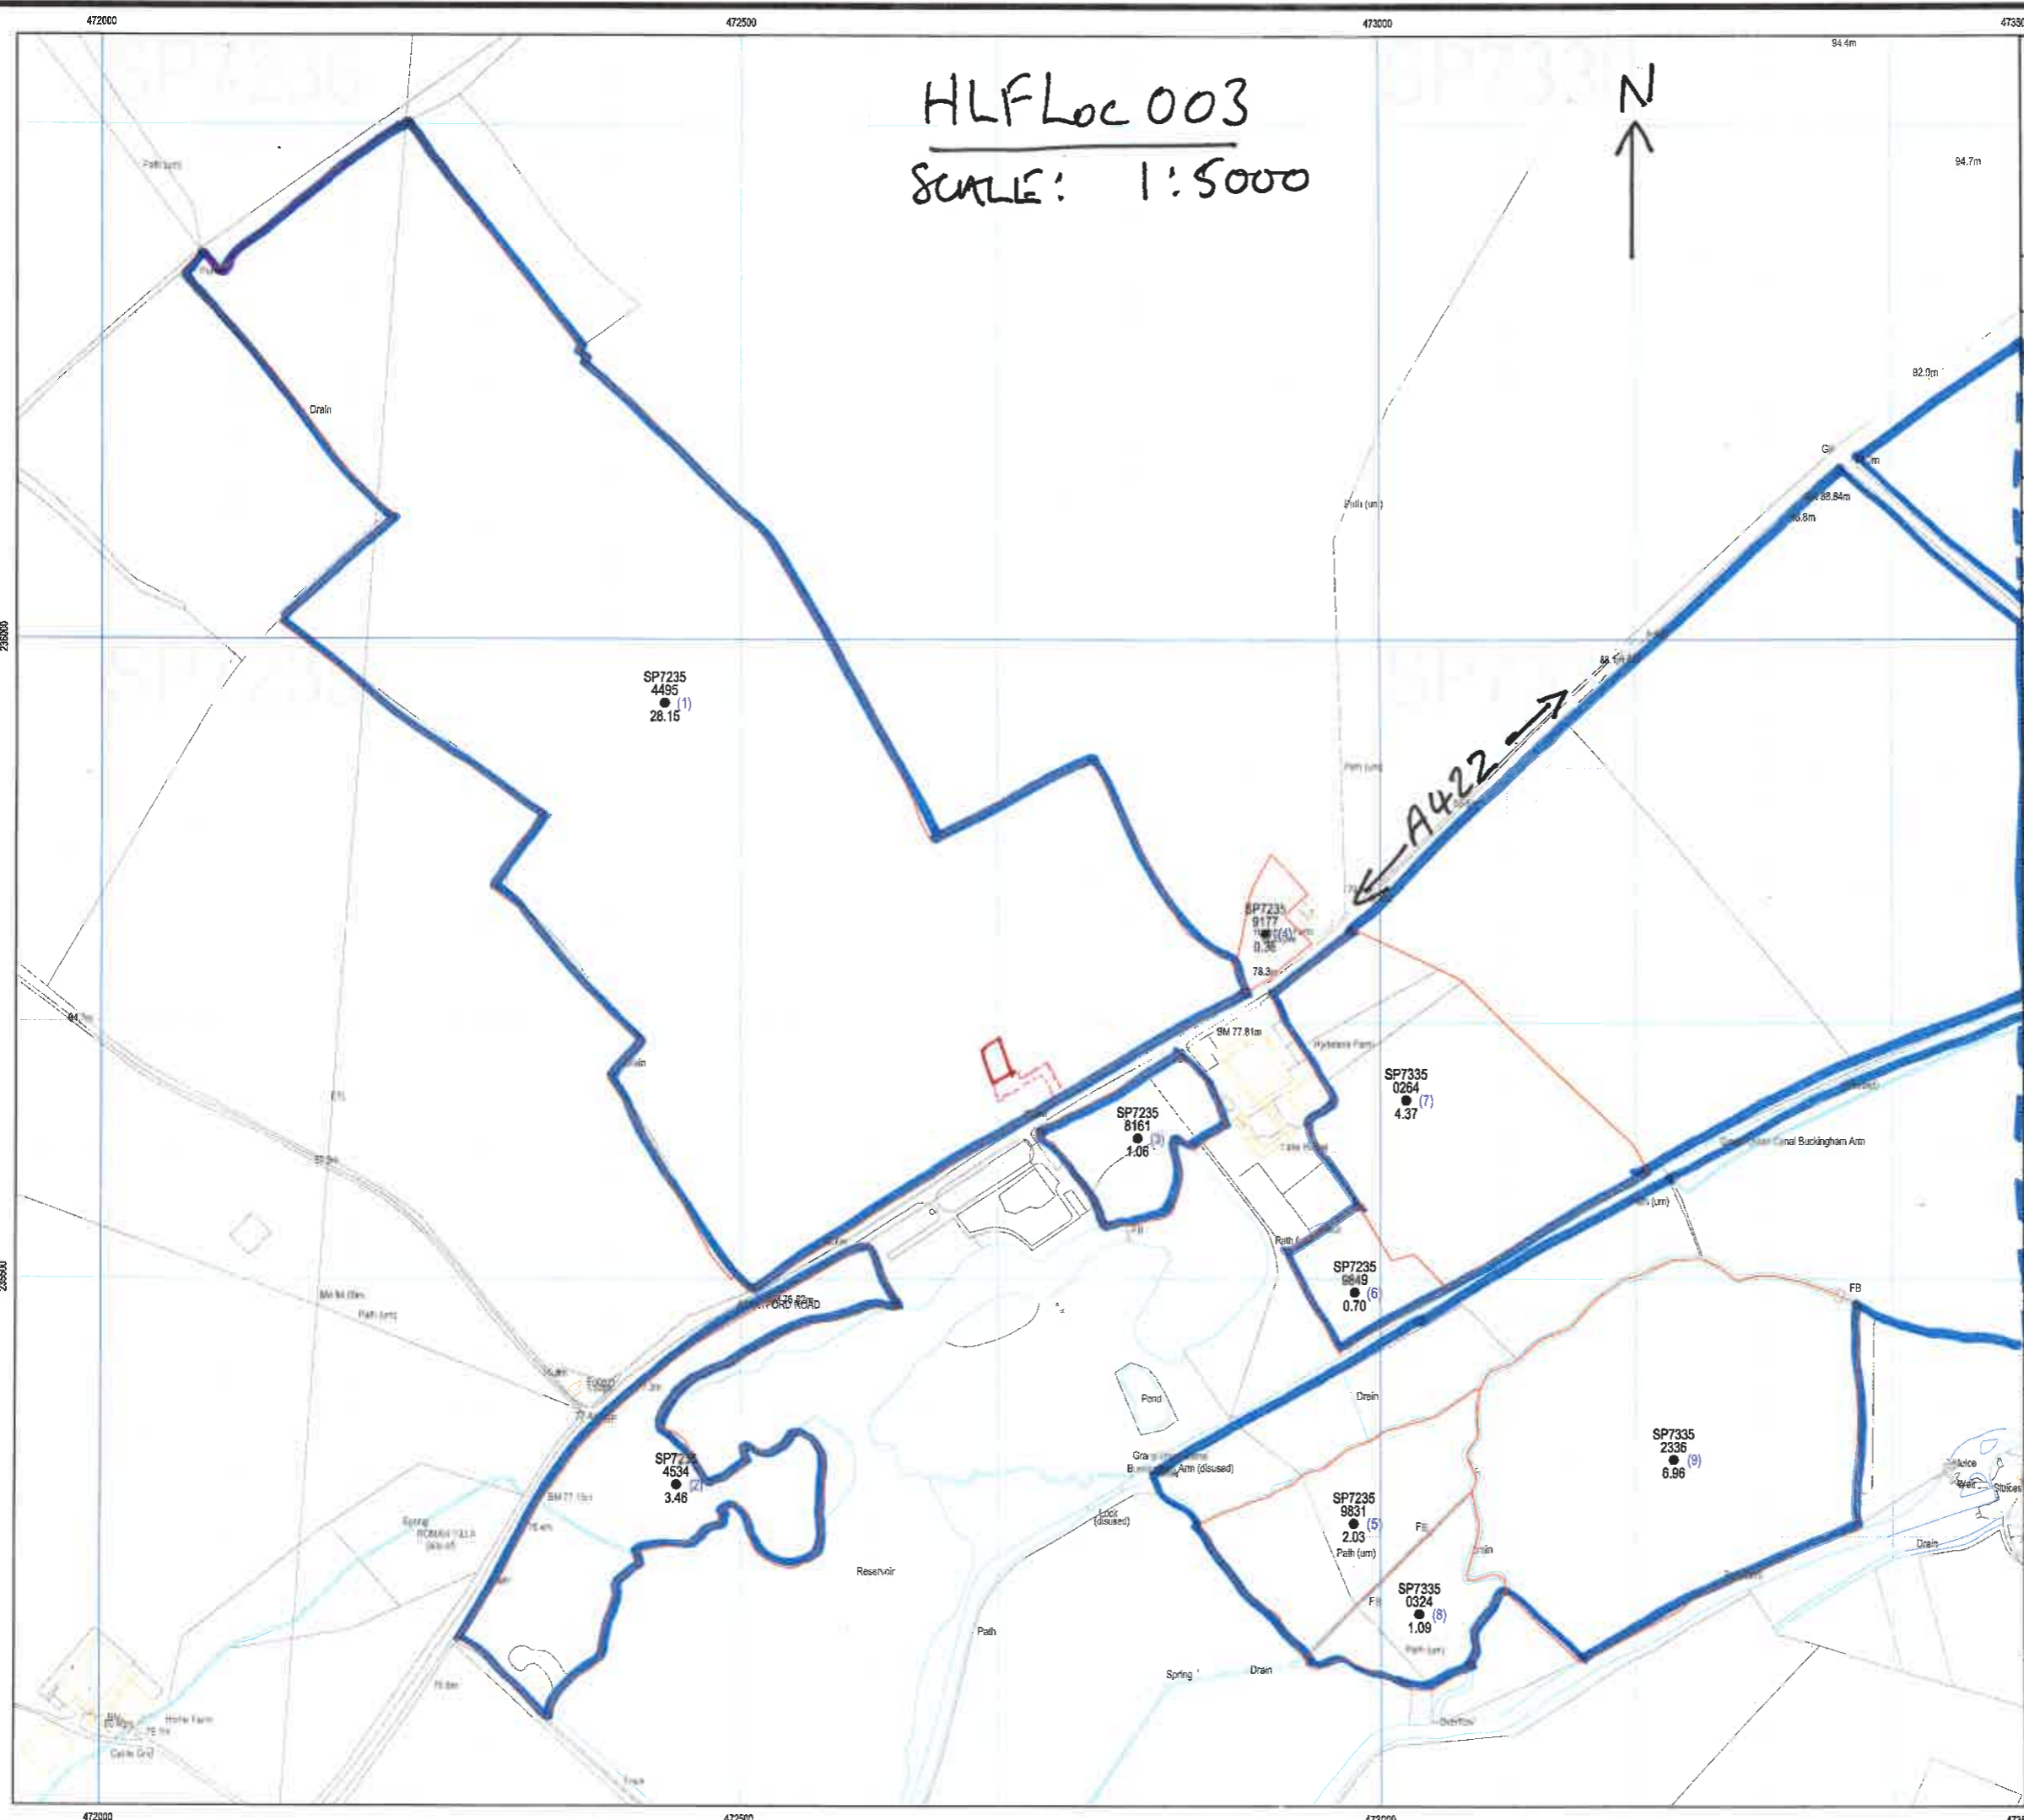

HLF Loc 003
 [Red Box] APPROX SITE OF BUILDING
 [Blue Box] BOUNDARY OF LAND FARMED

Alasdair Lowe Ltd, OX15 6LQ
 Reproduced from Ordnance Survey maps with the permission of H M Stationary Office
 Licence No: AL100035274

Print _____
 Sign _____
 Scale 1:5000
 Date printed : 12/09/2003
 Version : Final

This map is reproduced from Ordnance Survey material with the permission of Ordnance Survey on behalf of the Controller of Her Majesty's Stationary Office. © Crown copyright. Unauthorised reproduction infringes Crown copyright and may lead to prosecution or civil proceedings. DEFRA licence No 100018880 2003