


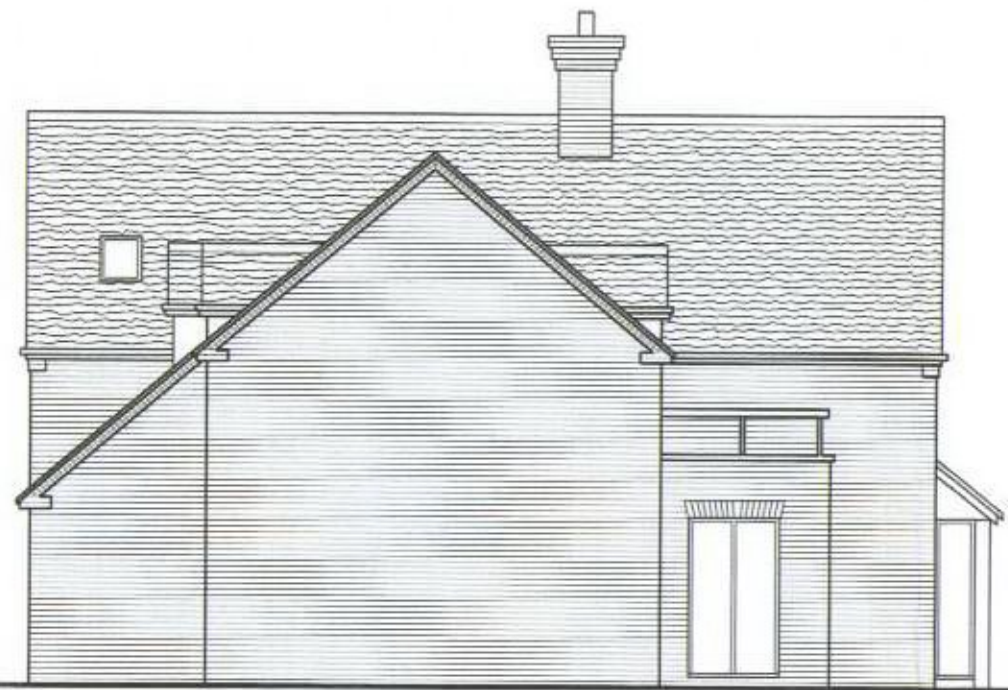

South Elevation



East Elevation



North Elevation



West Elevation




Ground Floor Plan




First Floor Plan

MATERIALS:

Plain roof tiles to approval.  
Stock facing brickwork to approval.  
Painted timber windows and doors.

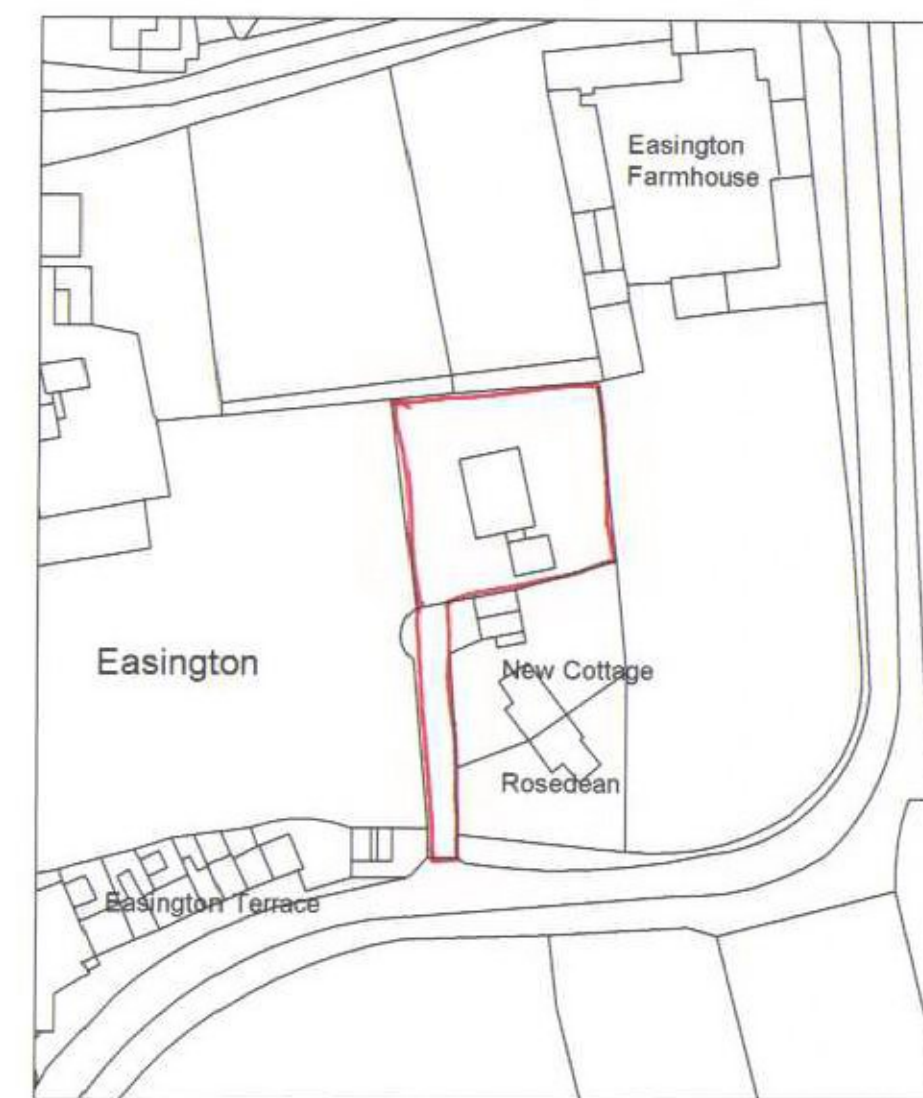

Location Plan 1:1250

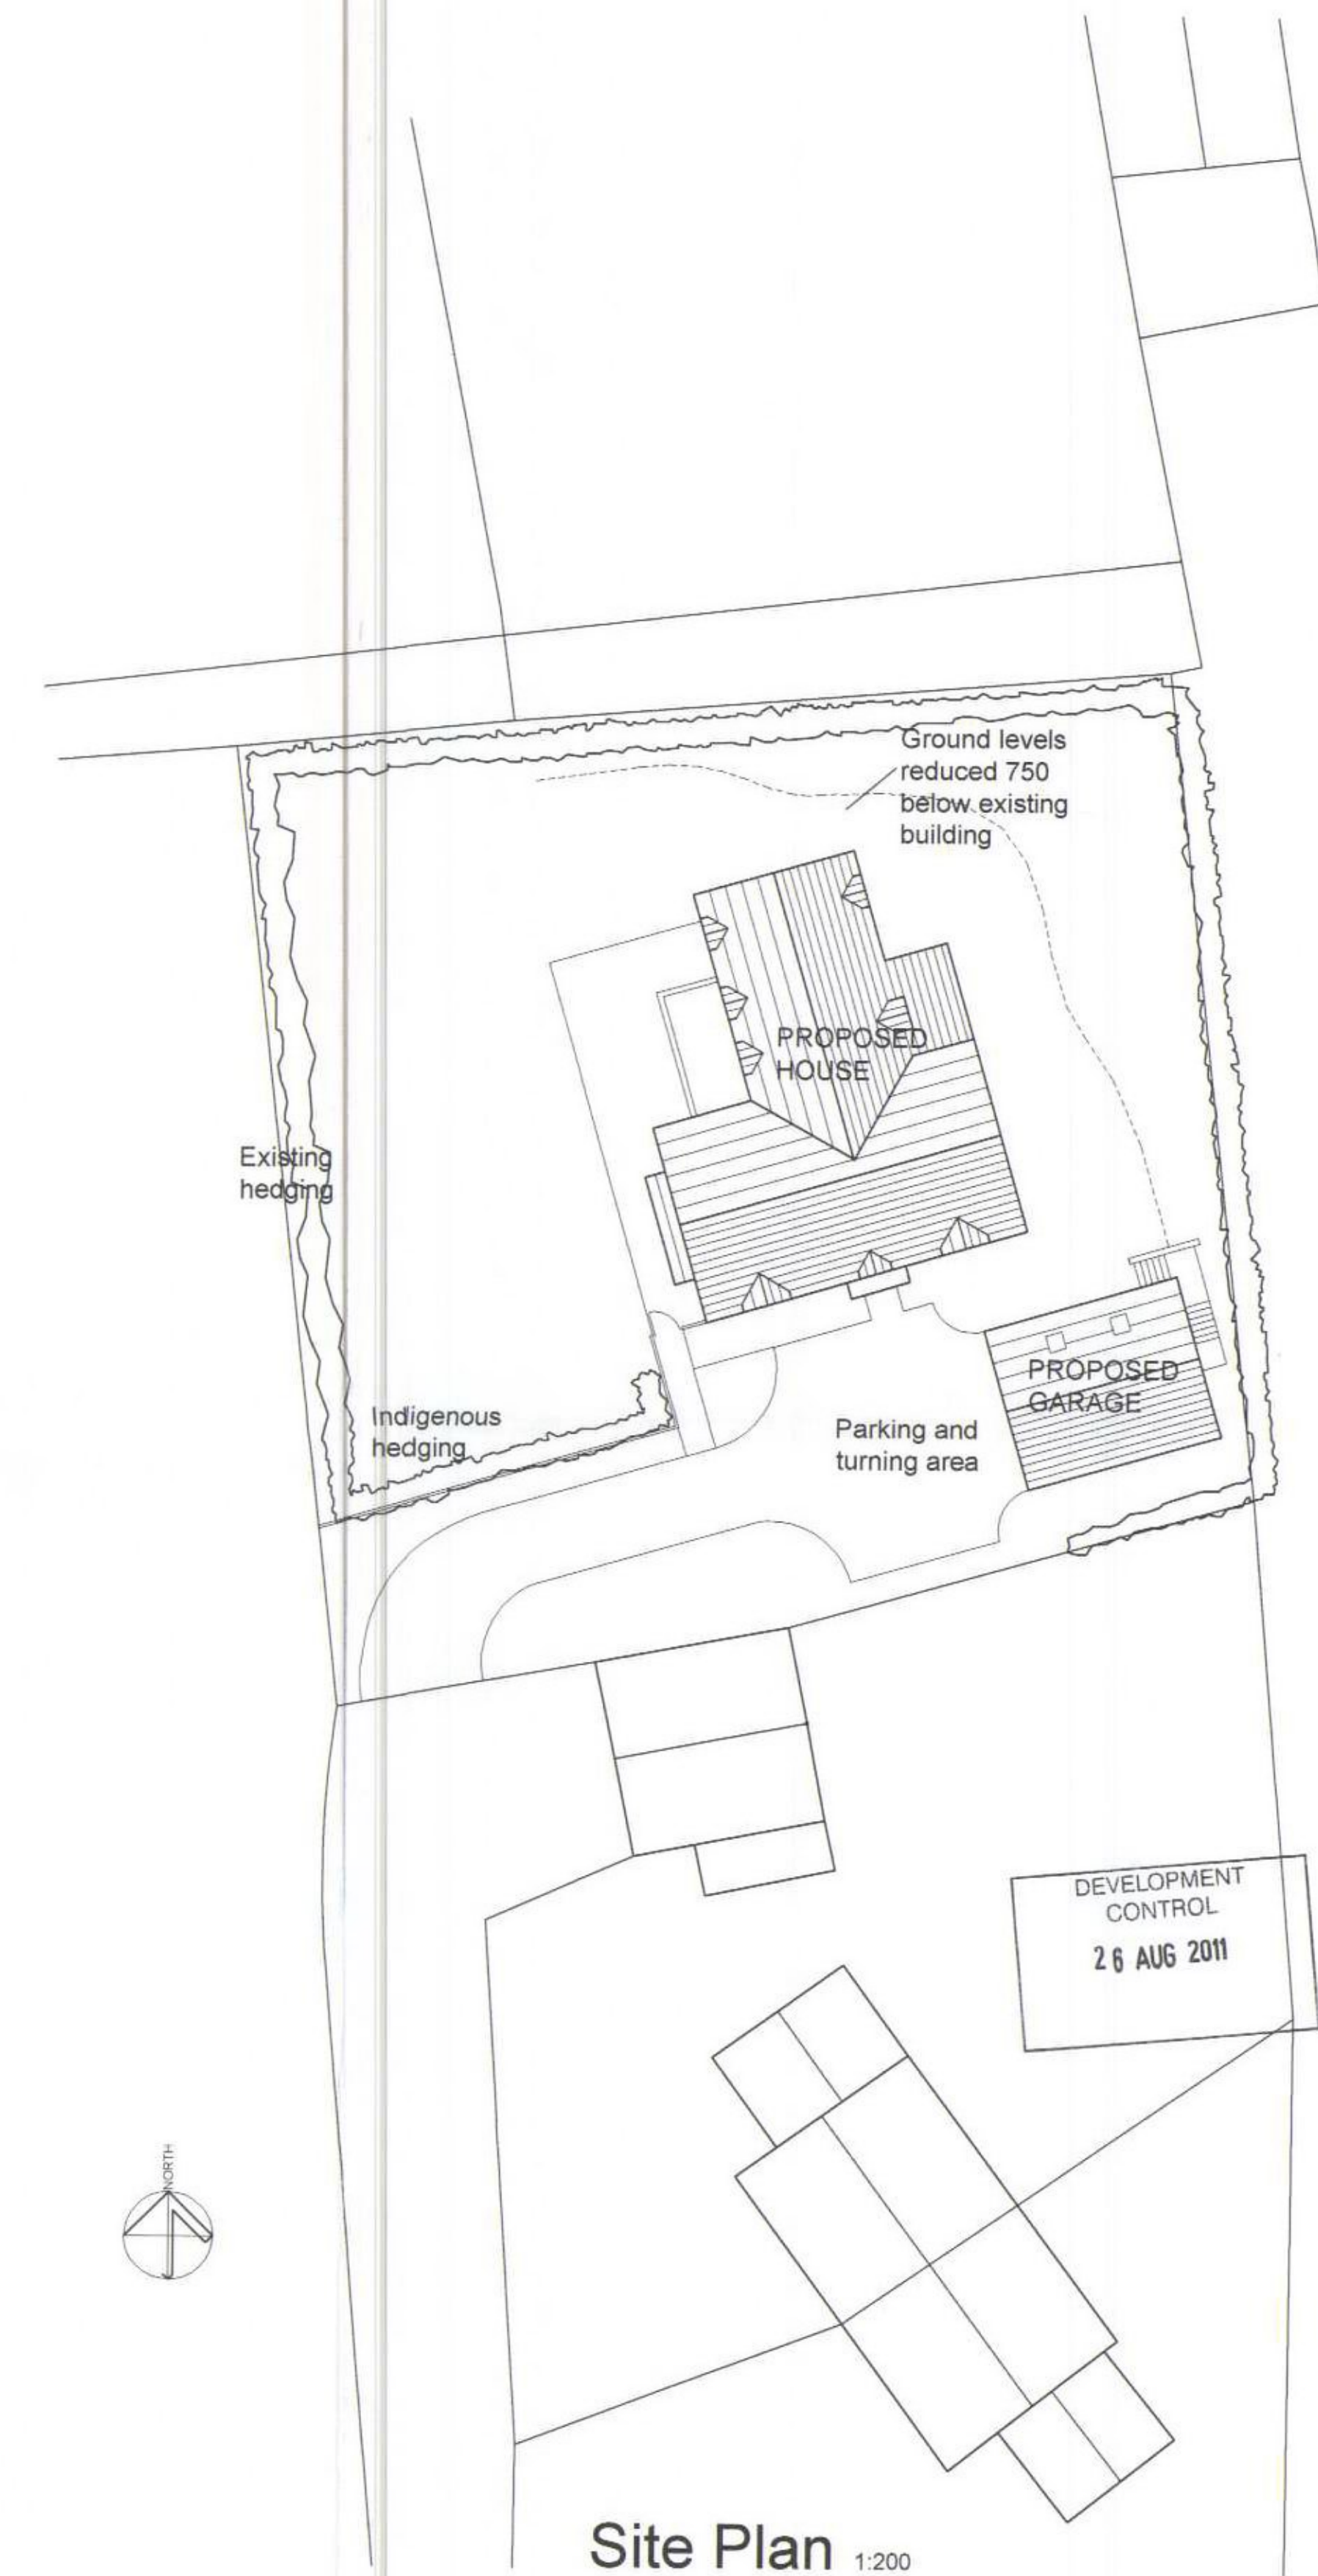

Site Plan 1:200

DEVELOPMENT CONTROL  
26 AUG 2011

D - 25th August 2011 - Garage amended  
C - 12th November 2010 - Balcony reduced  
B - 16th July 2010 - Design revisions  
A - 9th February 2009 - House re-designed

11 / 01 890

**RB2 Robert Burns** Chartered Architect  
Station Cottage - Wotton Underwood - Aylesbury - Bucks - HP18 0SD Tel: 01844 238633

Drq Title	Scale	Drq No
Plans, Elevations & Site Plan	1:100, 1:200, 1:1250	363/3 <sub>D</sub>
Plot 3	Date	
	March 2008	

The Bungalow - Easington