

# HOUSE




WEST.

existing balcony & glass balustrading


# GARAGE

new fixed window 700h x 2000 w

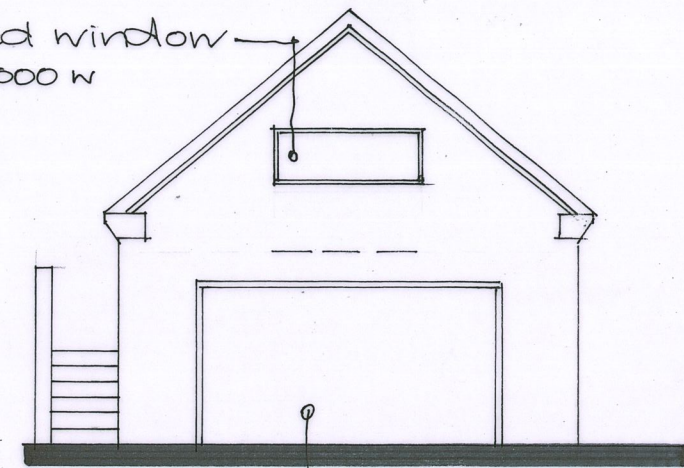


WEST.

existing garage door.

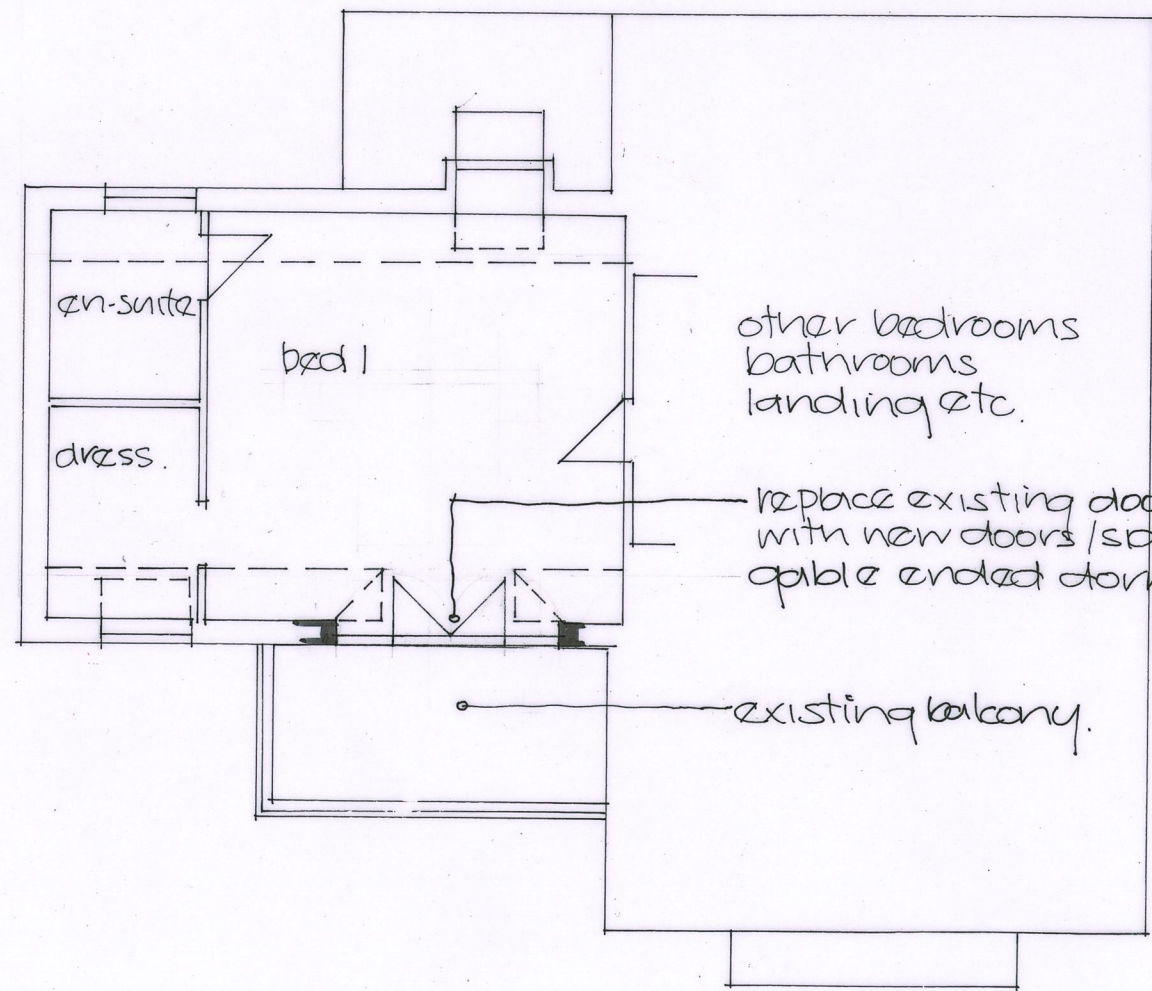

FIRST FLOOR.

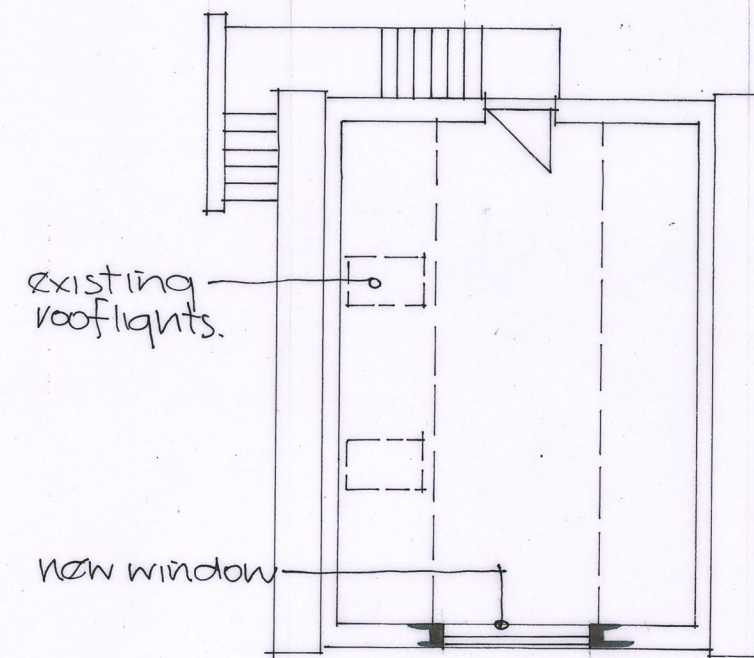

FIRST FLOOR.

## ian slater architectural design

ian slater M.C.I.A.T

tel: (01844) 260860


ian@ianslater.com

www.ianslater.com

job alterations

tree tops.  
easington.  
long chendon  
np18 9EZ.

title proposed plans and elevations.

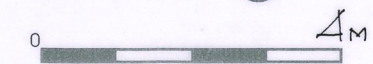

scale @ A3 1:100

job no. 1654

dwg no. 01.