


**01** Ground Floor Plan  
1:100 @A3

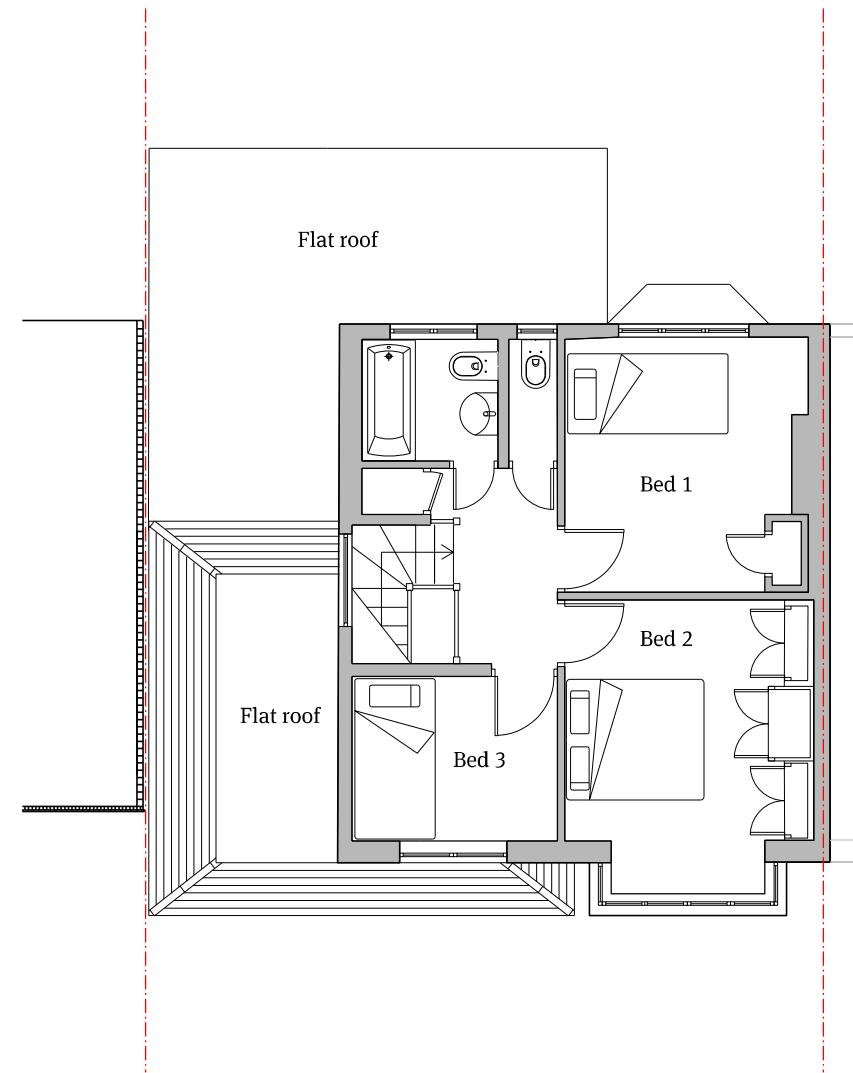

**02** First Floor Plan  
1:100 @A3