


No Dimensions are to be scaled from this drawing.
 Contractors must verify all figured dimensions at site before commencing any work or making any Shop drawings.
 This drawing is the sole copyright of Tidswell Childs LLP and no part may be reproduced without the written consent of the above.
 Site Location Plans are prepared from the O S Map with the sanction of the Controller of H.M. Stationery Office
 Crown Copyright Reserved.

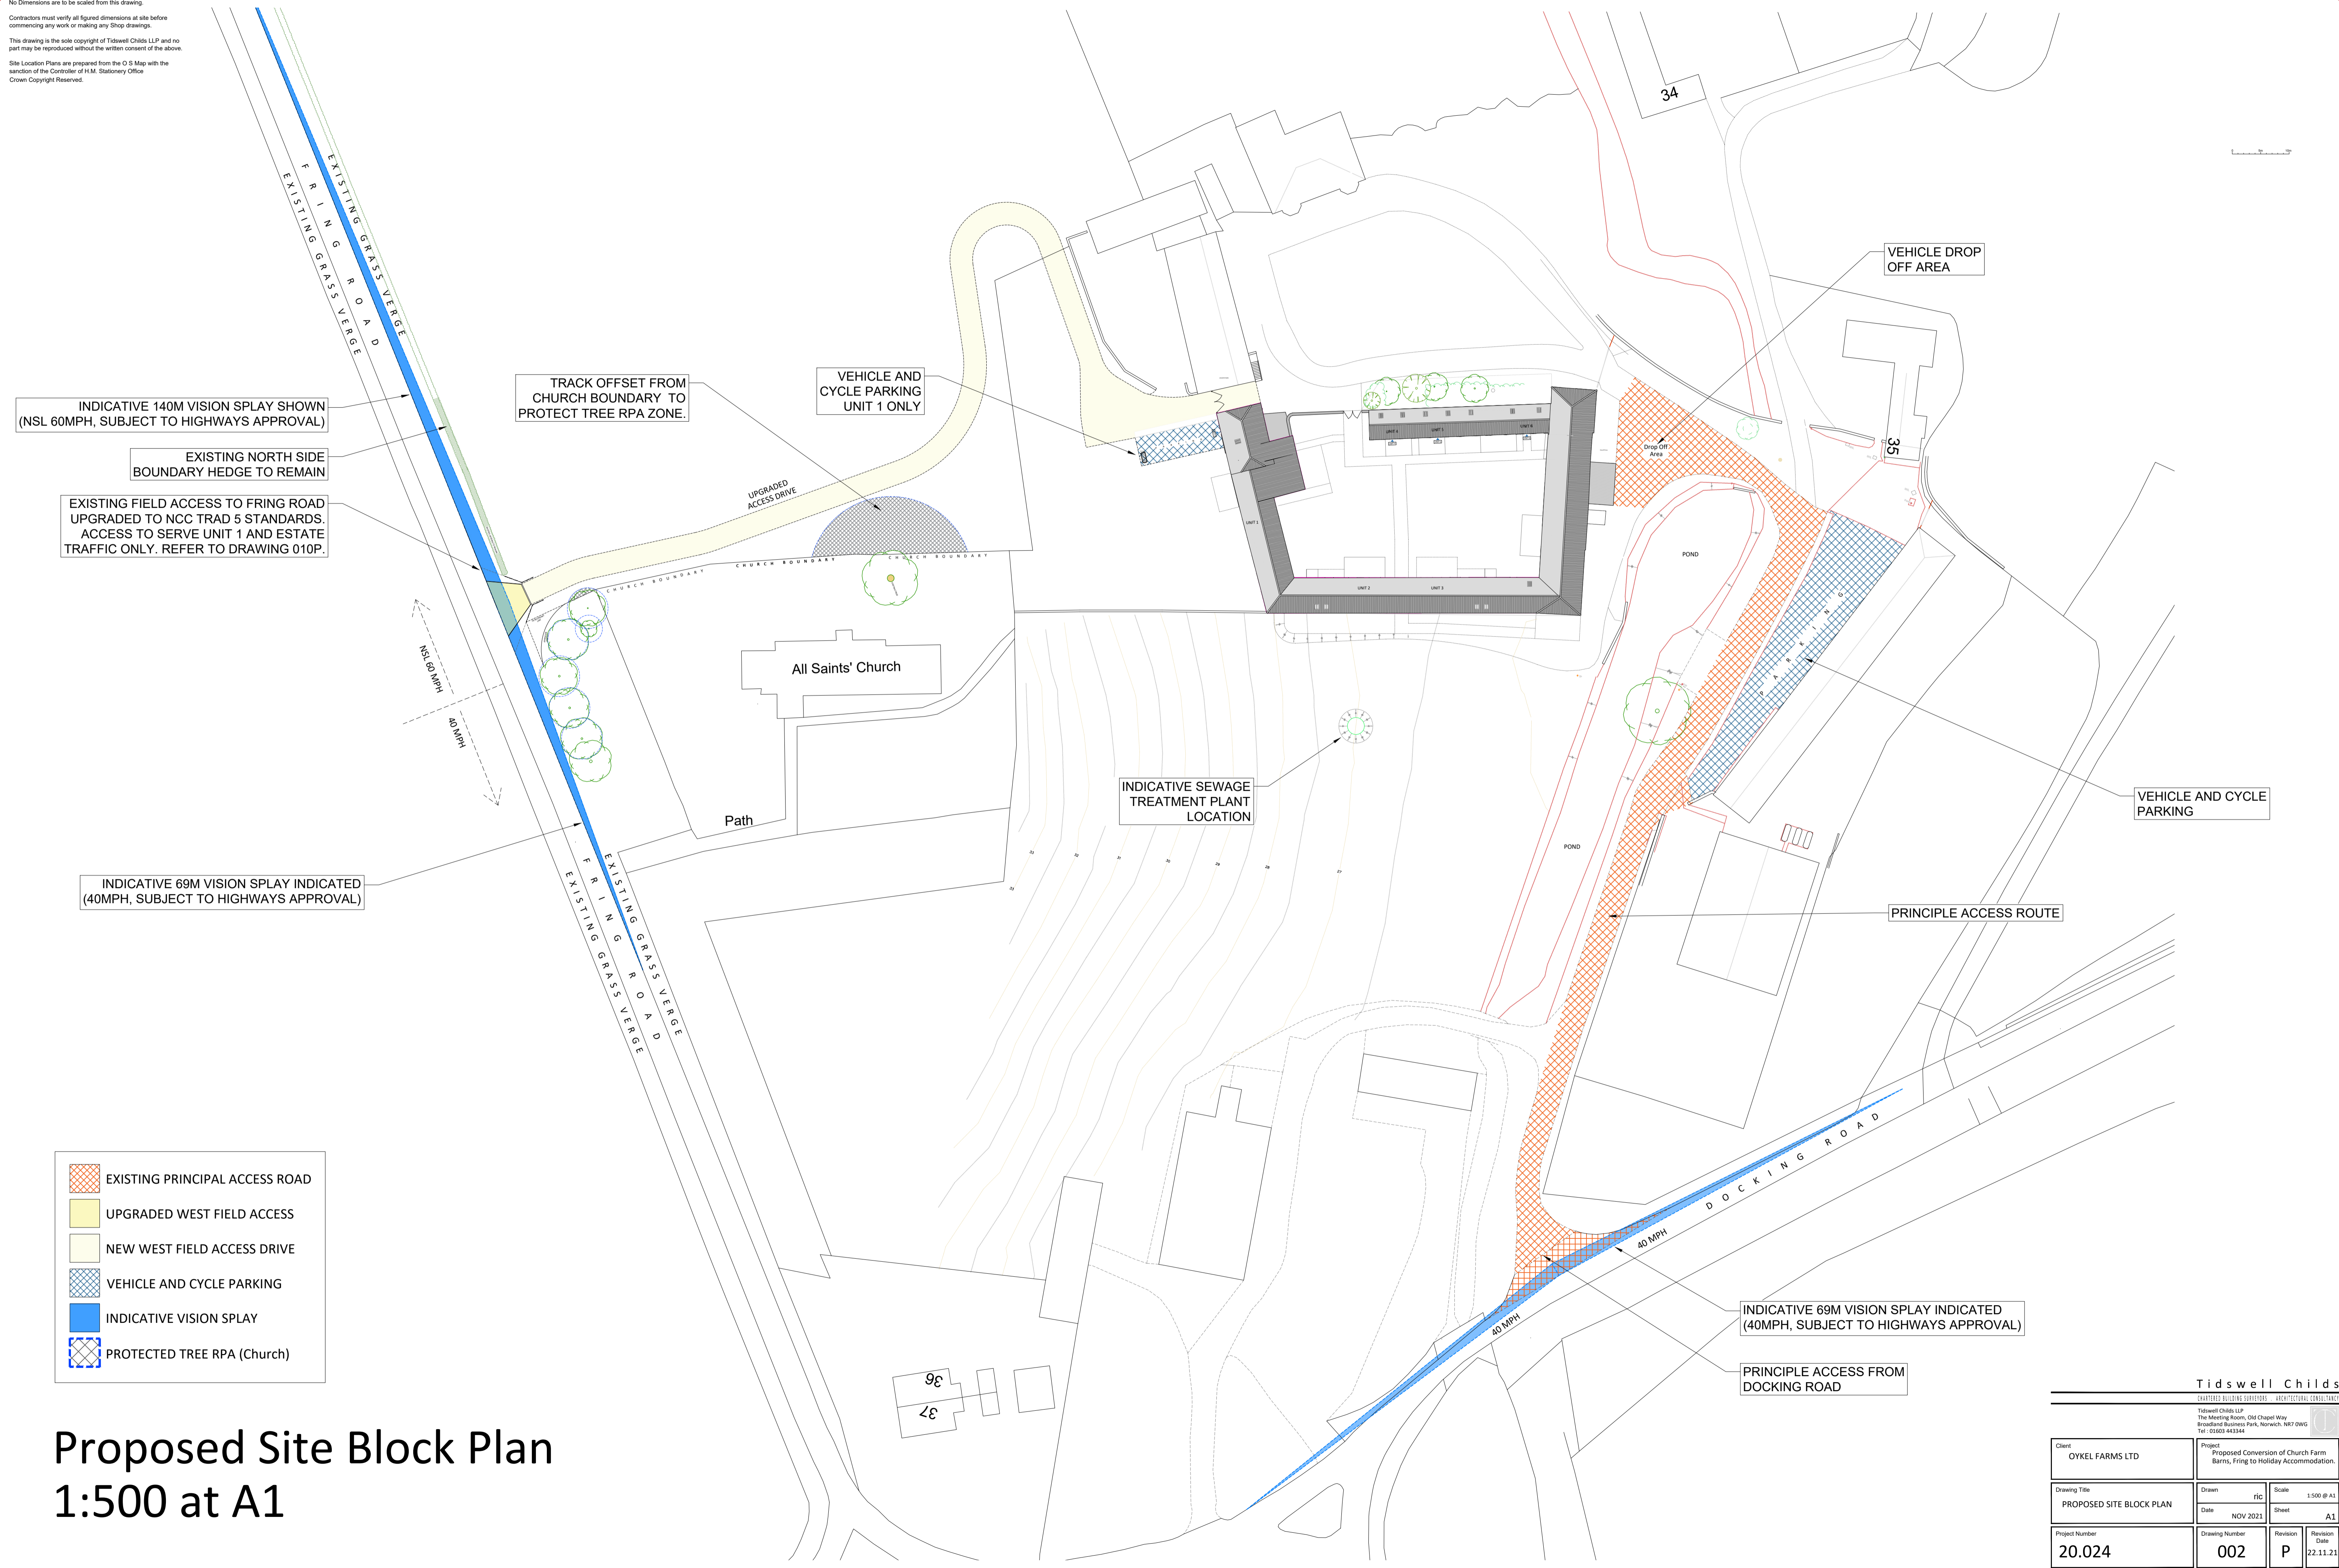

Proposed Site Block Plan 1:500 at A1

Tidswell Childs			
<small>CHARTERED SURVEYING ENGINEERS - ARCHITECTURAL DRAWING</small>			
<small>Tidswell Childs LLP The Meeting Room, Old Chapel Way Broadland Business Park, Norwich, NR7 0WG Tel: 01603 443344</small>			
Client	OYKEL FARMS LTD	Project	Proposed Conversion of Church Farm Barns, Fring to Holiday Accommodation.
Drawing Title	PROPOSED SITE BLOCK PLAN	Drawn	rfc
		Date	NOV 2021
Project Number	20.024	Drawing Number	002
		Revision	P
		Revision Date	22.11.21
		Scale	1:500 @ A1
		Sheet	A1