




EXISTING PLOT AND GROUND FLOOR LAYOUT  
SCALE 1/100

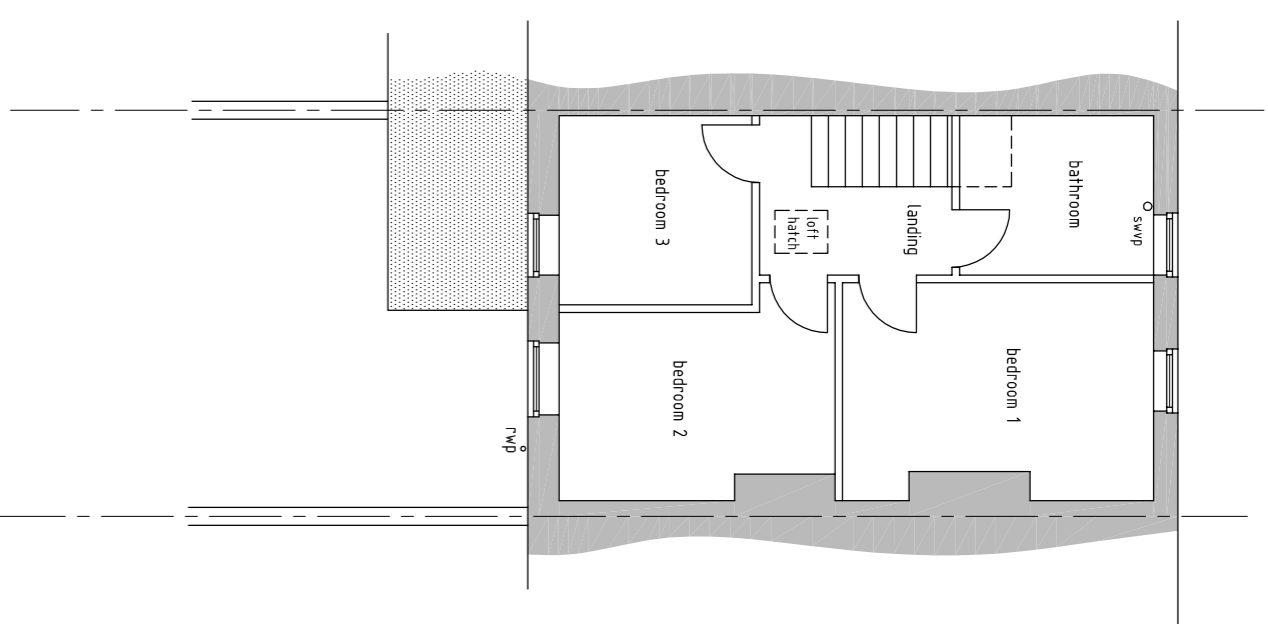


EXISTING FIRST FLOOR LAYOUT  
SCALE 1/100

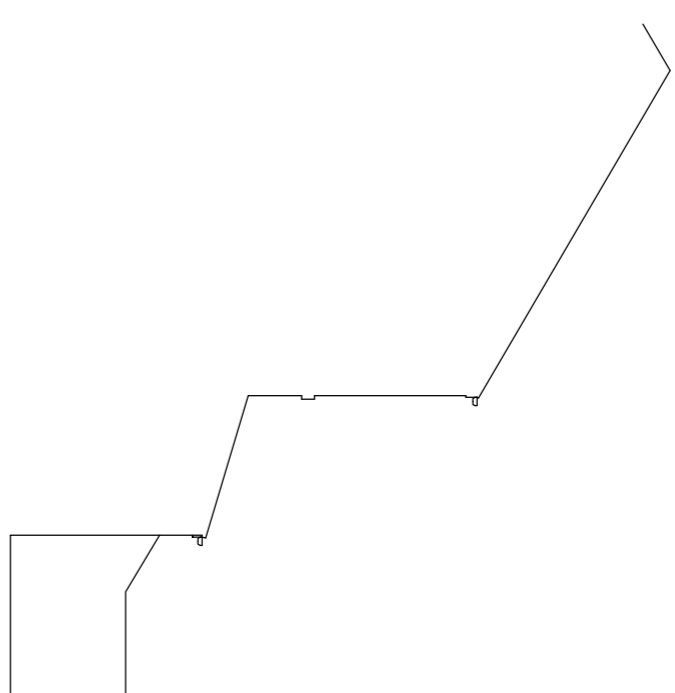


EXISTING EASTERN SIDE ELEVATION AS  
VIEWED FROM NEIGHBOURING NO 33  
SCALE 1/100

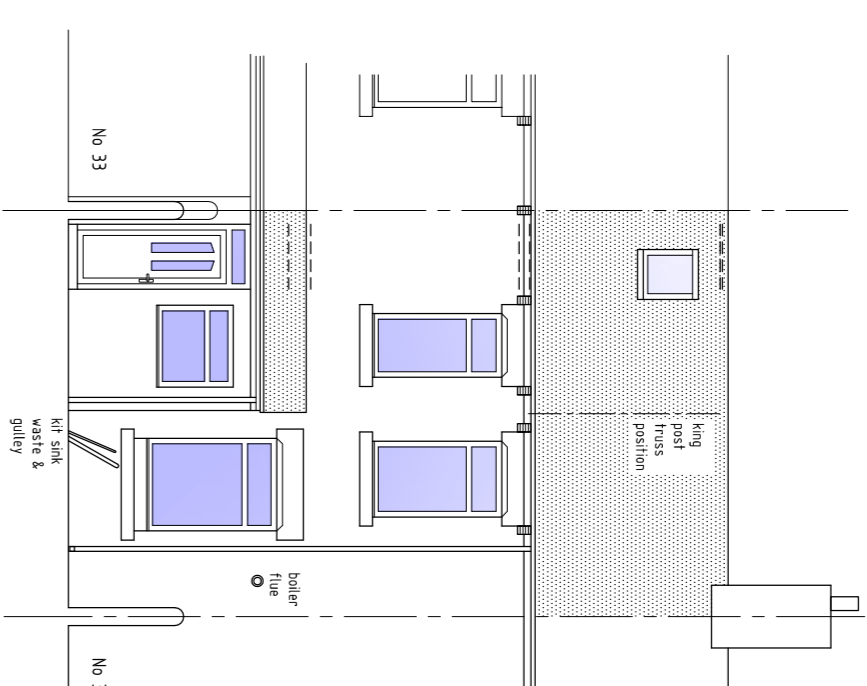


EXISTING REAR ELEVATION  
SCALE 1/100

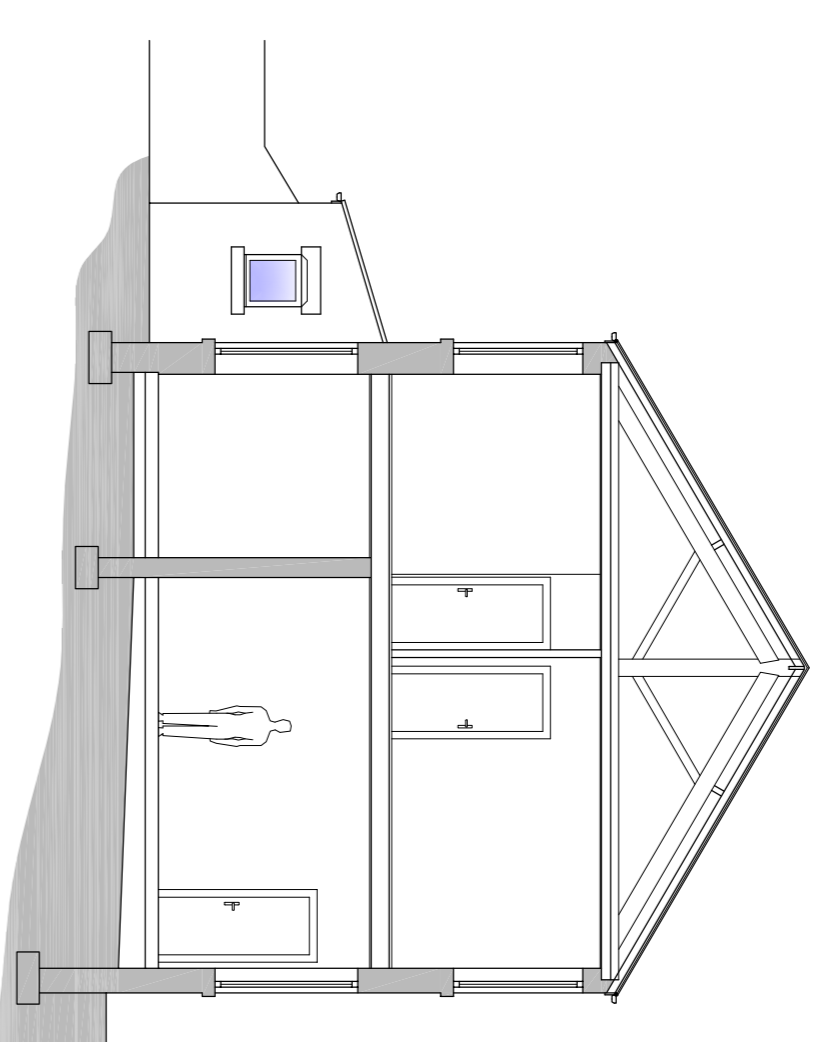


EXISTING WESTERN SIDE ELEVATION AS  
VIEWED FROM NEIGHBOURING NO 35  
SCALE 1/100

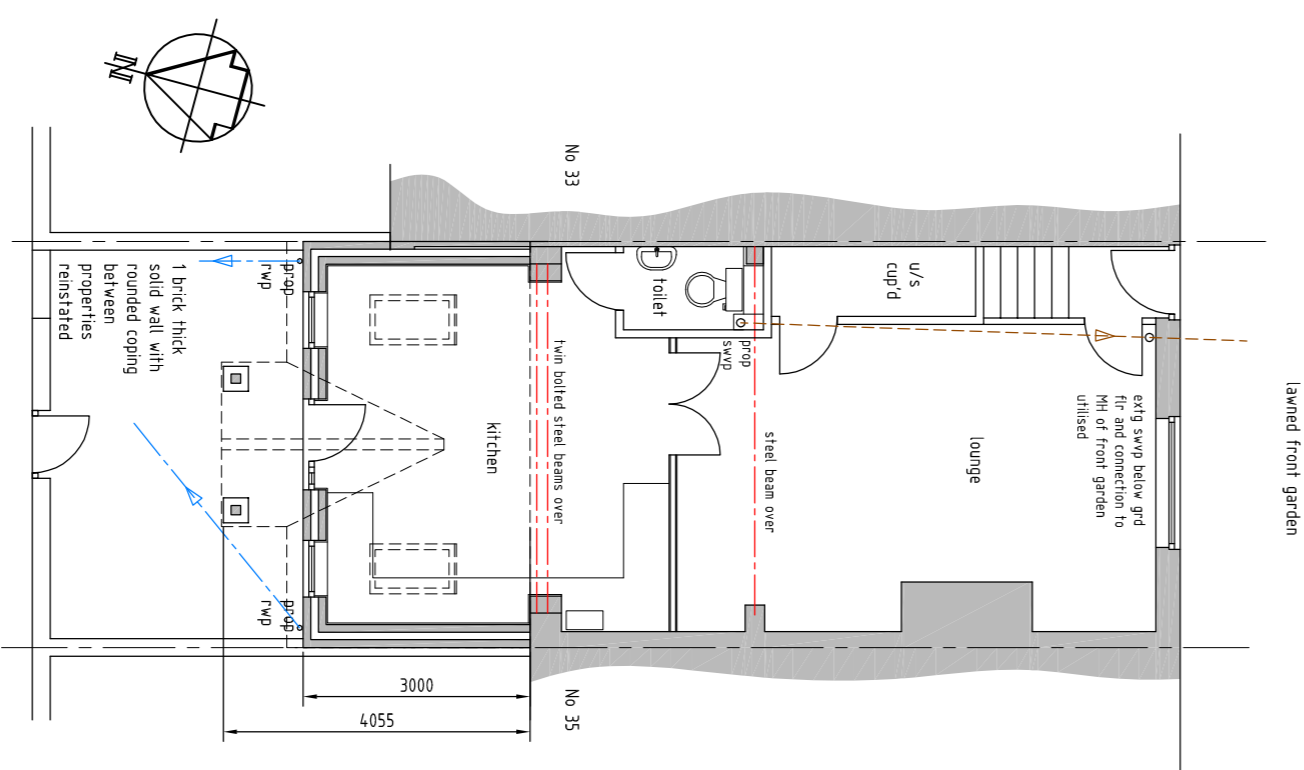


PROPOSED PLOT AND GROUND FLOOR LAYOUT  
SCALE 1/100

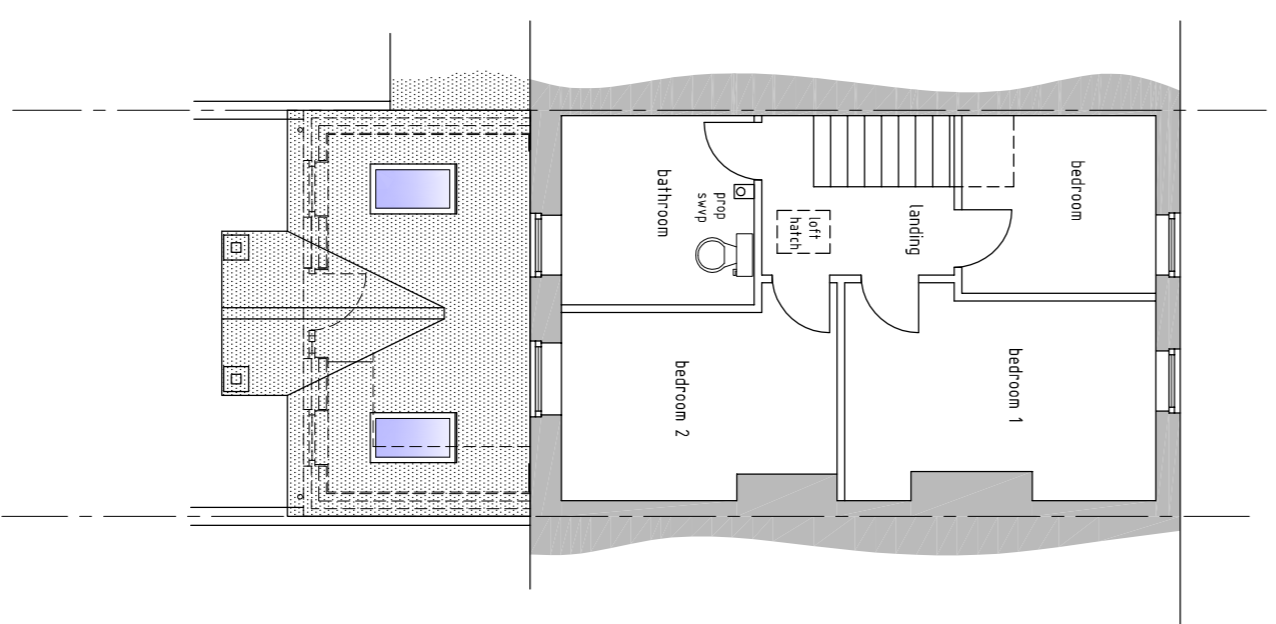


PROPOSED FIRST FLOOR LAYOUT &  
EXTENSION ROOF PLAN  
SCALE 1/100

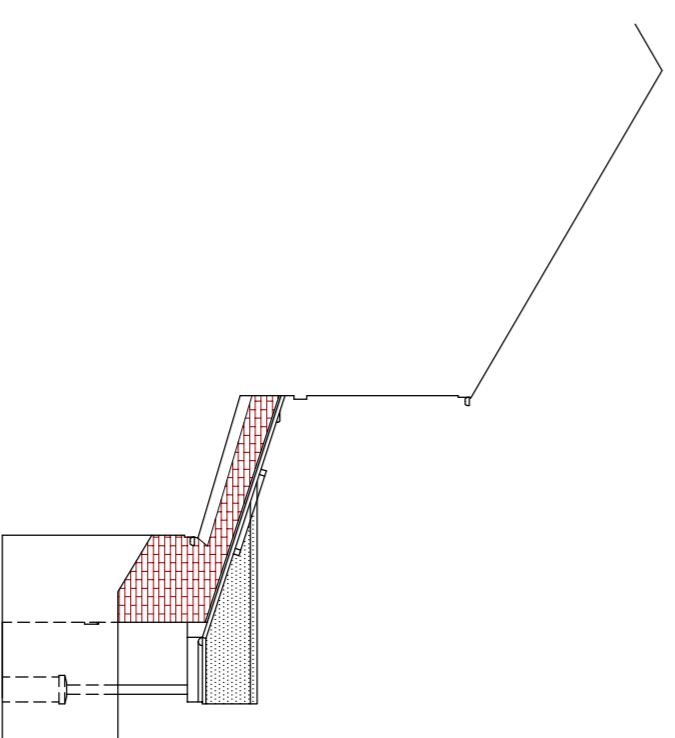

PROPOSED EASTERN SIDE ELEVATION AS  
VIEWED FROM NEIGHBOURING NO 33  
SCALE 1/100

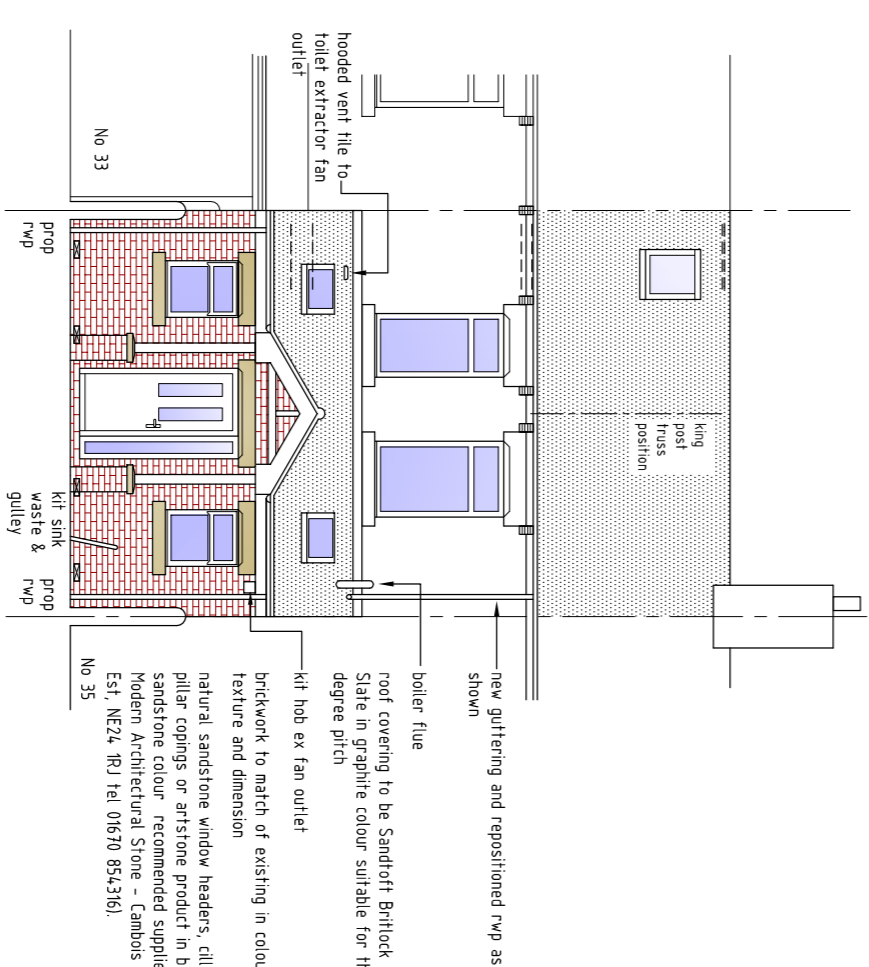

PROPOSED REAR ELEVATION  
SCALE 1/100

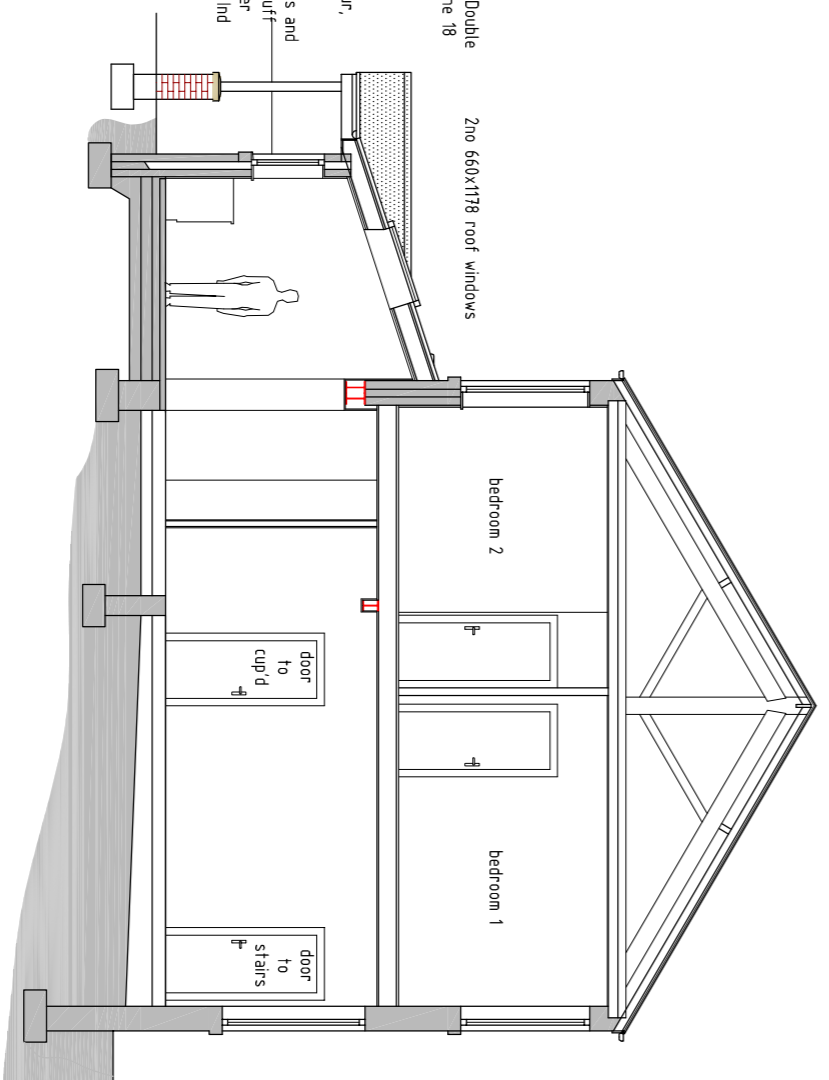

PROPOSED WESTERN SIDE ELEVATION AS  
VIEWED FROM NEIGHBOURING NO 35  
SCALE 1/100

**Amendments**

| Rev | Date      | Description  |
|-----|-----------|--|
| 0/A | 9/12/2021 | Additional detail and notes added to corrected building regulations drawing by 31/12/2021. |

**aspect design**  
Building - Civil Structural

tel: 0789 424 1113 / 0191 370 1526  
email: info@aspectdesign.org

**Client:**  
MR KEITH MCKIE  
27 GRANGE TERRACE, PELTON FELL,  
CHESTER-LE-STREET, CO. DURHAM

**Project Title:**  
34, GRANGE TERRACE - PROPOSED SINGLE  
STOREY REAR EXTENSION AND ASSOCIATED  
STRUCTURAL ALTERATIONS

**Drawing Title:**  
EXISTING AND PROPOSED CONDITIONS  
(PLANNING APPLICATION DRAWING)

|        |          |             |               |
|--------|----------|-------------|---------------|
| Scale: | 1/100    | Drawn By:   | PB            |
| Date:  | NOV 2021 | Drawing No: | 34GRANGETER03 |
|        |          | Rev:        | 0/A           |