


427950E

427900E

427850E

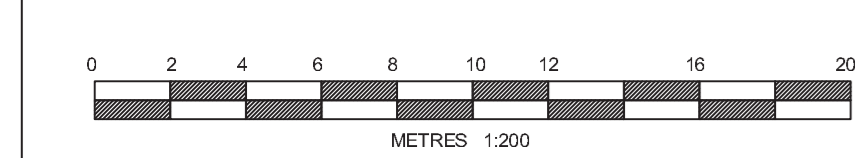

529700E

529750E

529800E

529850E



REV	DATE ISSUED	SURVEYED	DRAWN	GRID
C	05/07/2021	DBe	MM	DBe

DESCRIPTION: FURTHER ELEVATIONS ADDED

NOTES

LEVELS ARE RELATED TO O.D. (NEWLYN).

CO-ORDINATES ARE RELATED TO NATIONAL GRID DERIVED VIA GPS - OSGB36(15) SYSTEM.

LEGEND

•	SPOT LEVELS
---	BANK
---	BUILDING
---	BUILDING (3D)
---	DECKING
---	EXTENT OF SPREAD / CANOPY
---	FENCE
---	FOUNDATION
---	GRIDLINE
---	HEDGE (EDGE)
---	OVERHEAD WIRE
---	STEPS
---	SURFACE
---	TRACK
---	VEGETATION
---	WALL

ABBREVIATIONS

BOS	BOTTOM OF SLOPE
CL	COVER LEVEL
EP	ELECTRICITY POLE
FL	FLOOR LEVEL
FL	FLAT ROOF LEVEL
G	GULLY
GEN	GENERATOR
H	HEIGHT
IC	INSPECTION CHAMBER
MH	MANHOLE
TOS	TOP OF SLOPE
TP	TELECOMS POLE

Client: INGLEBY & HOBSON

Project: LITTLE FARM RIMSWELL ROAD, HALSHAM

Title: TOPOGRAPHICAL SURVEY

SCALE	1:200 (UNLESS OTHERWISE SPECIFIED)	DRAWN	DBe
DATE SURVEYED	08/06/2021	CHECKED	KS
DATE ISSUED	05/07/2021	APPROVED	KS



ORIGINAL DRAWING NUMBER	REV
A0	06_210492_01 1 of 5