
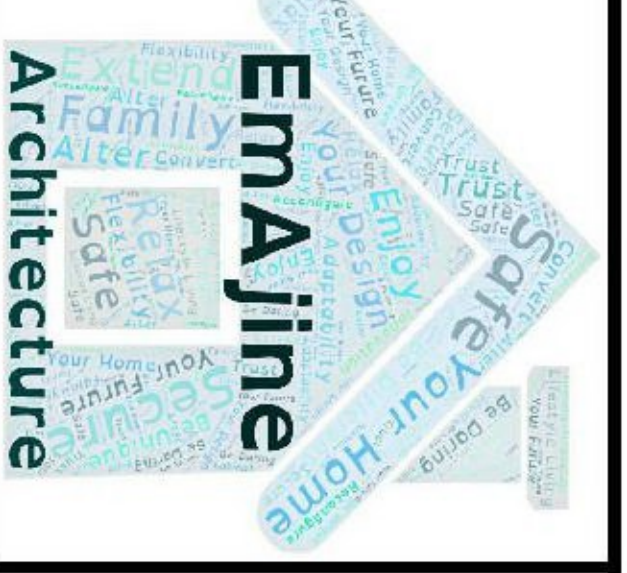
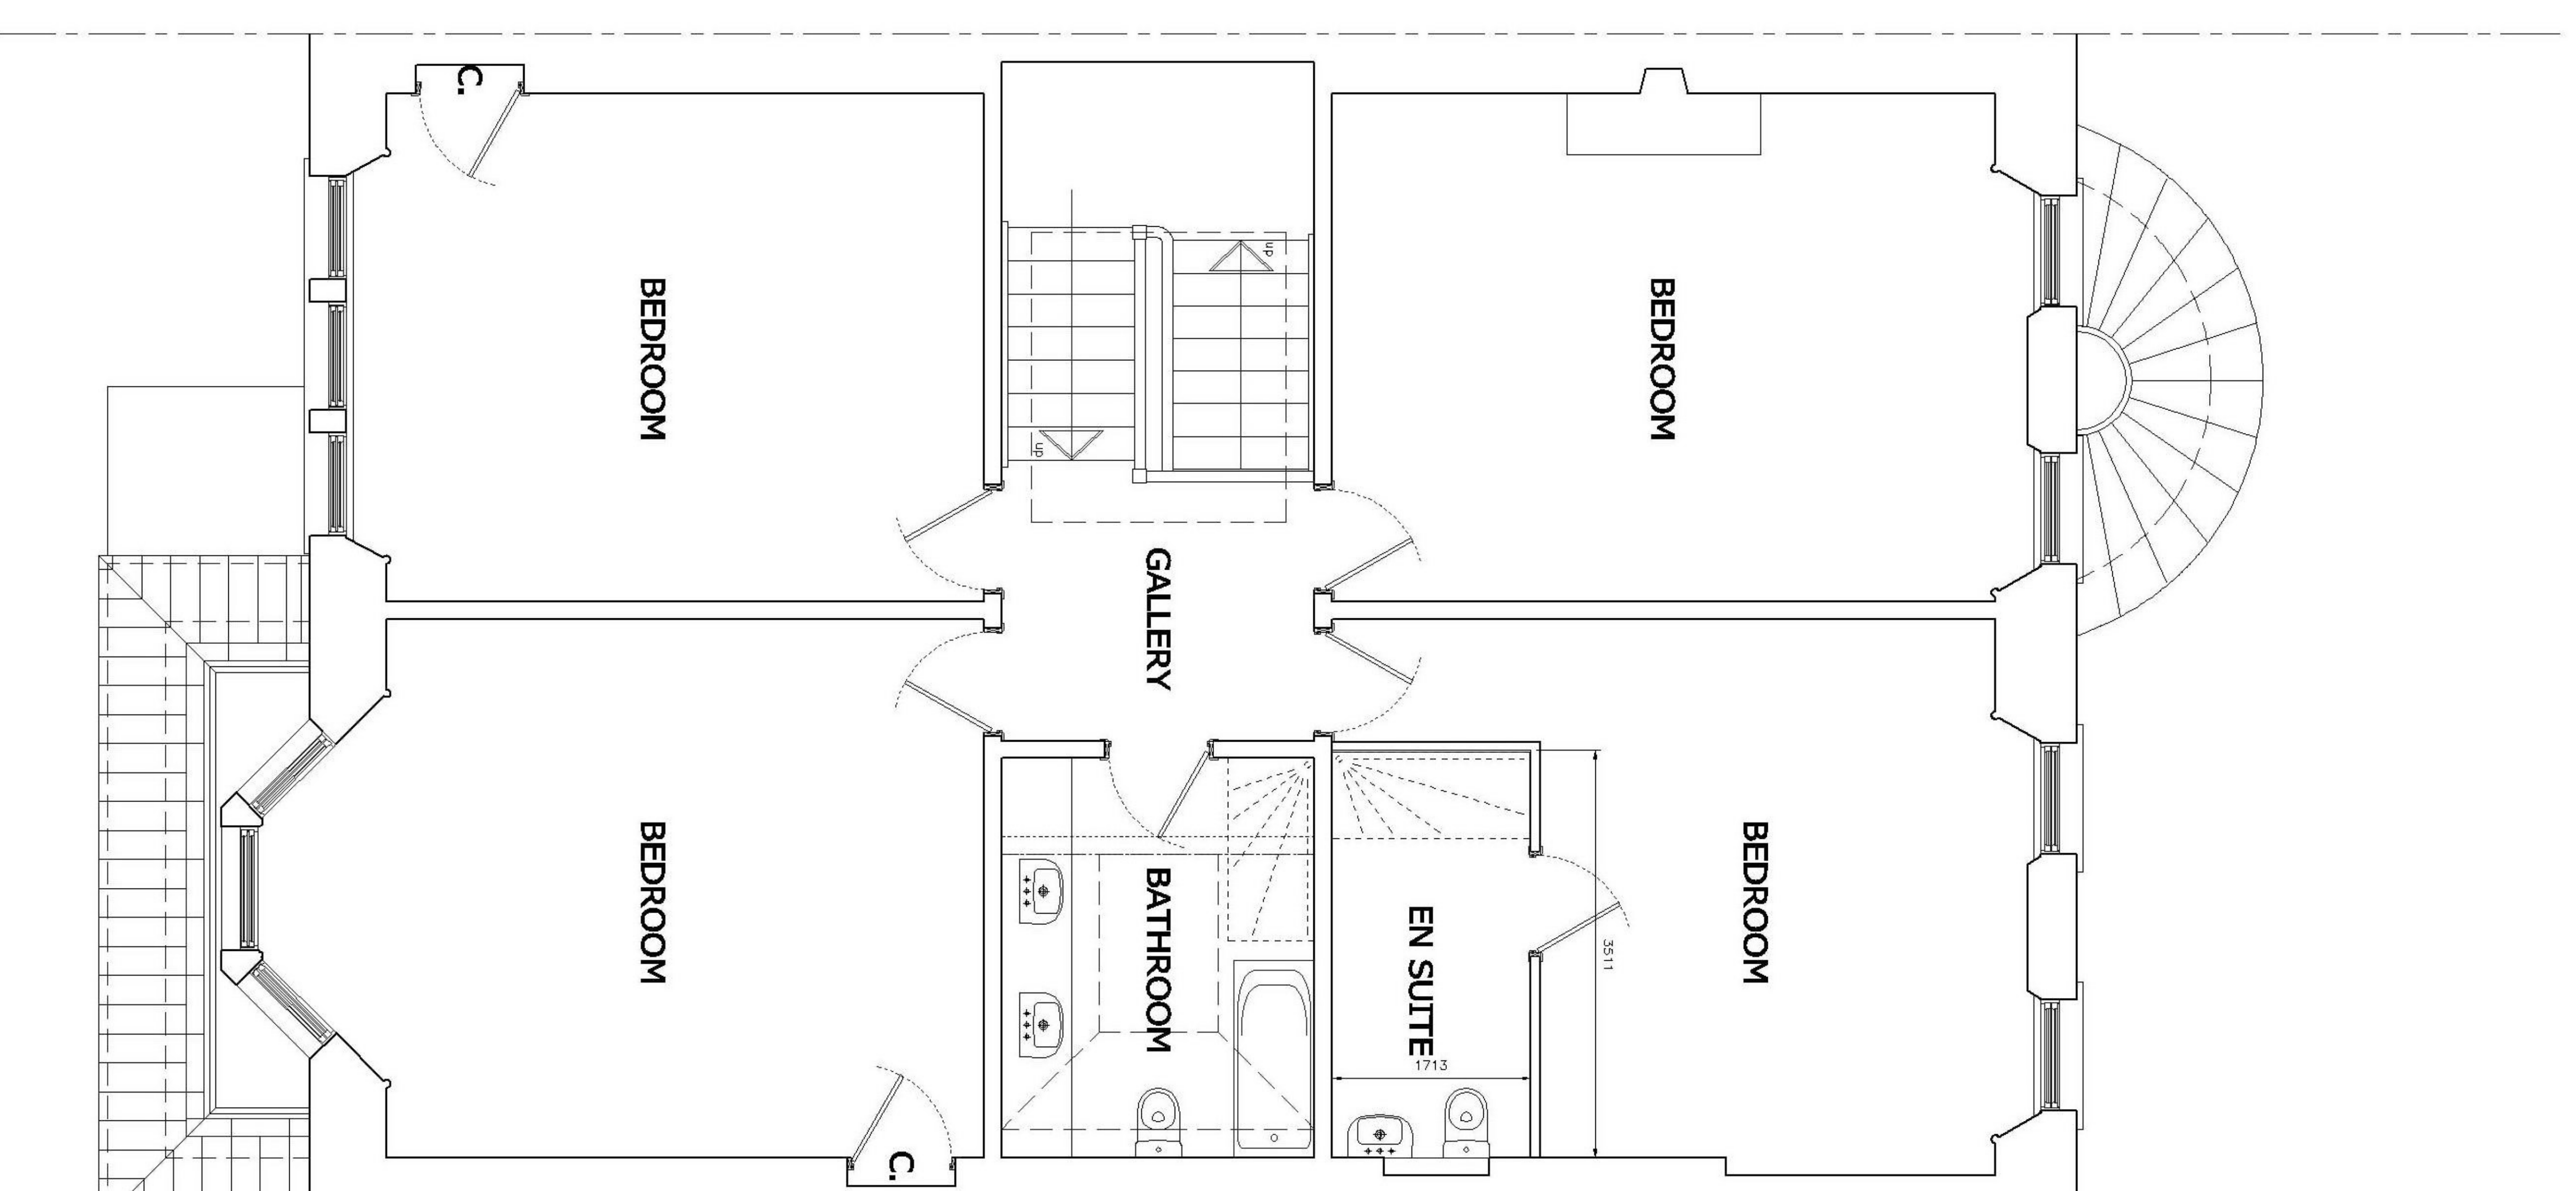


Metres @ 1:50

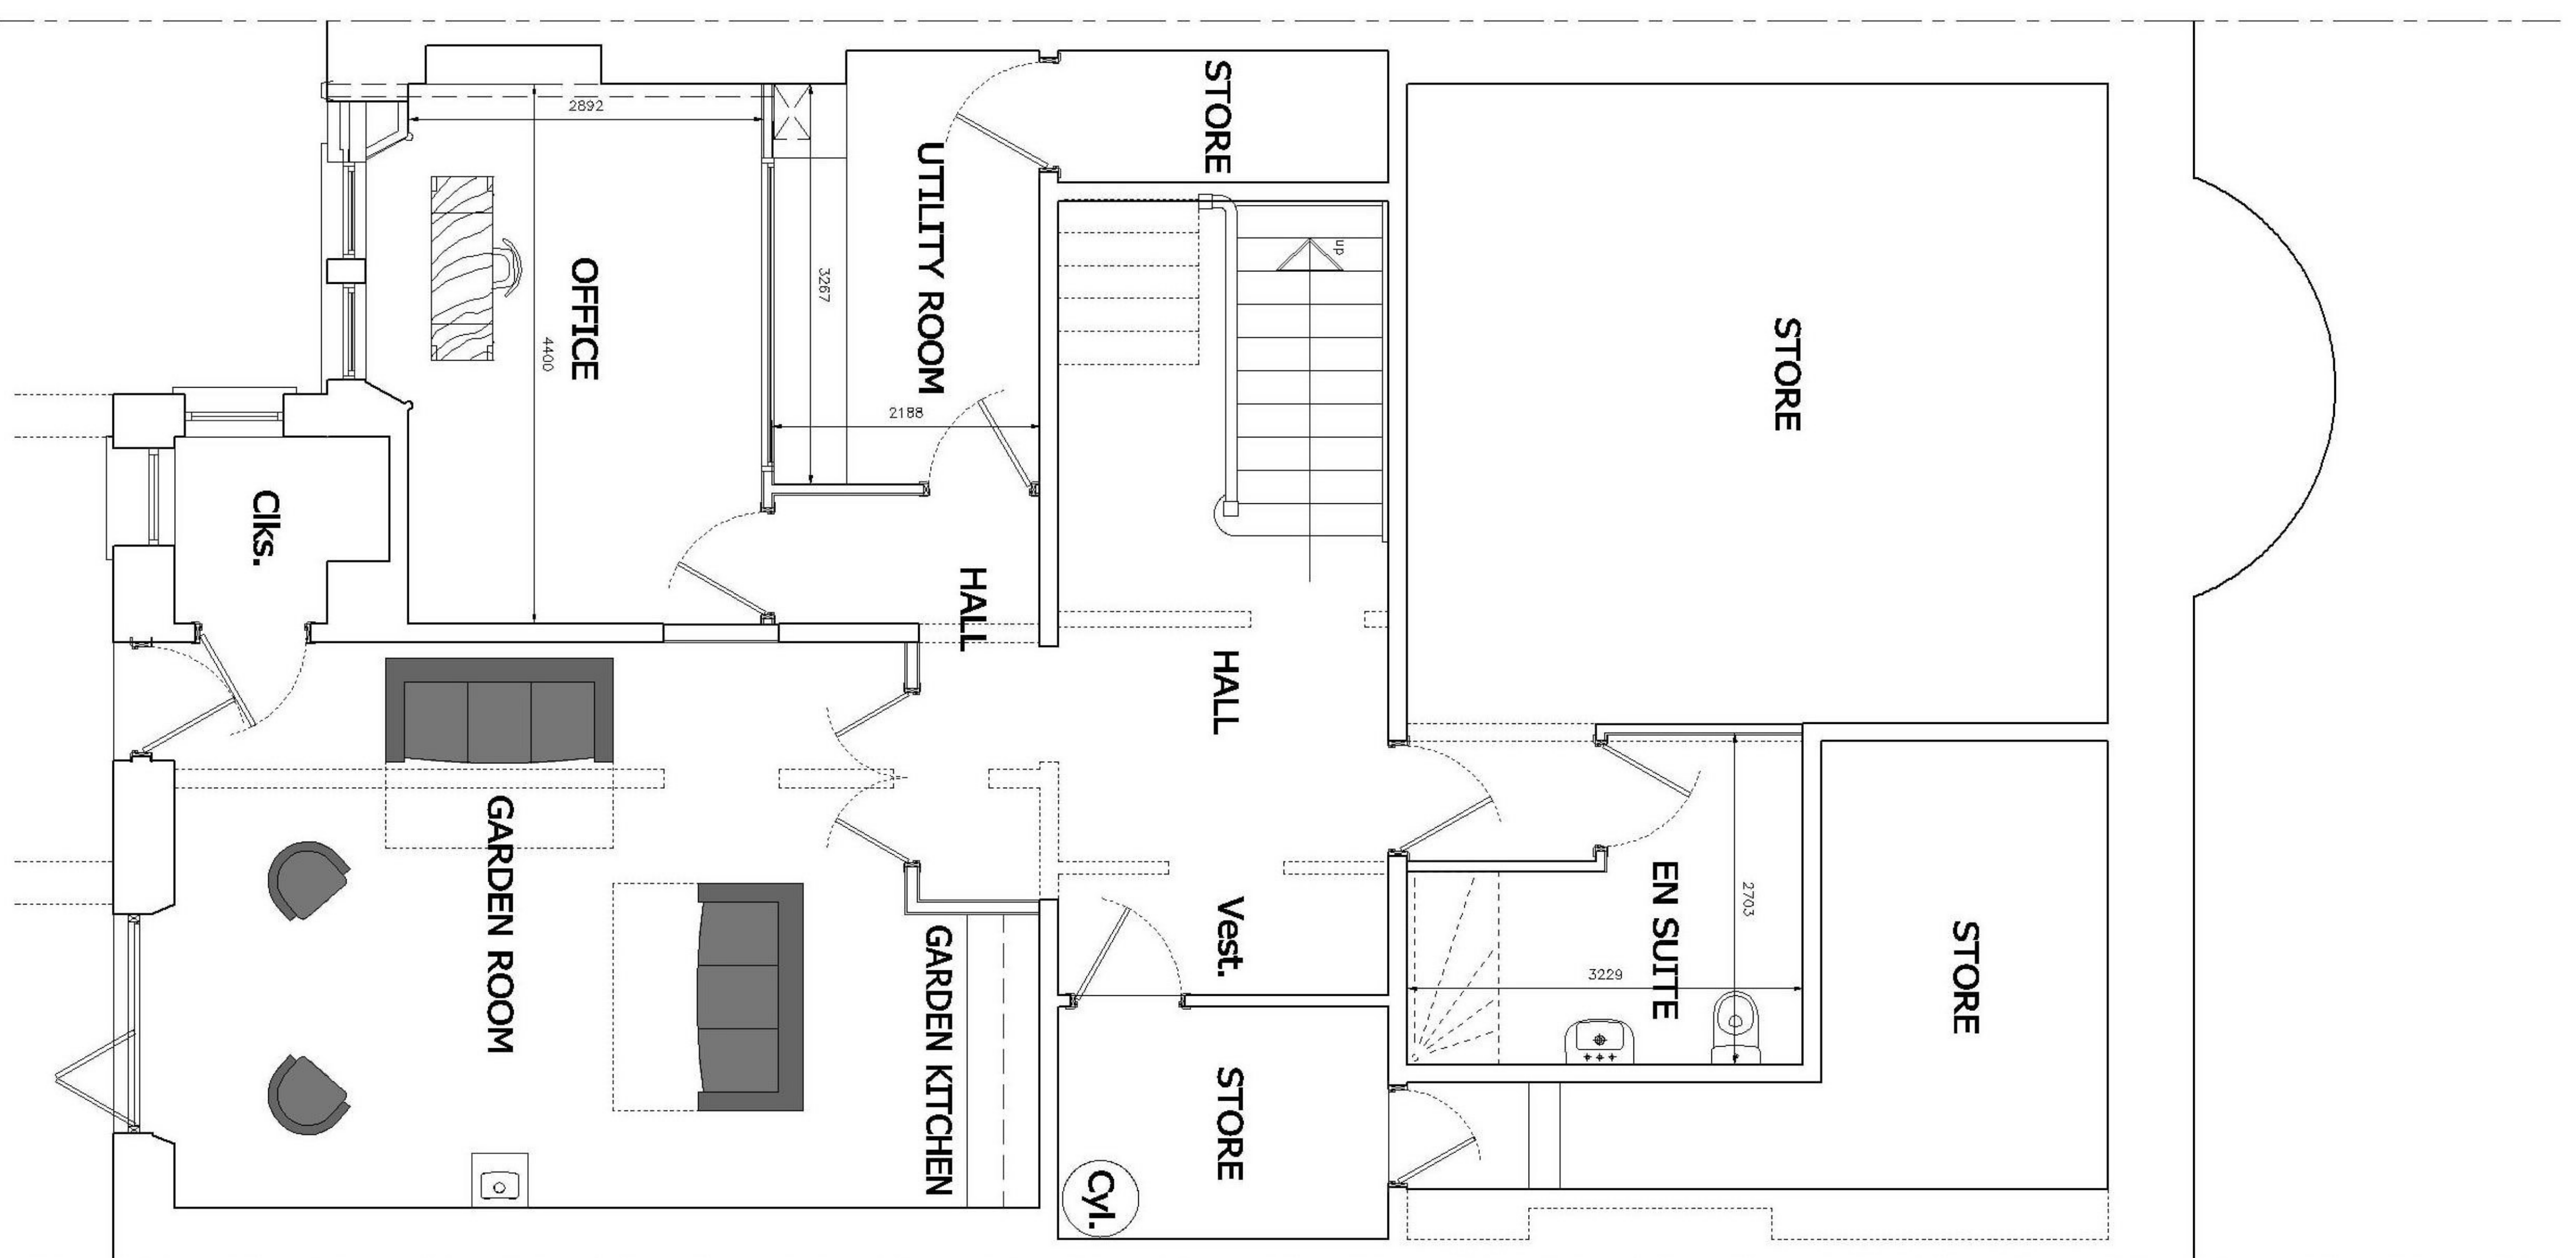

Emajine Architecture
 Architectural Design & Guidance
 The Design Studio
 9 Oakwood Avenue
 PAISLEY
 PA2 9NG

Project
Mr C. Matrin
 50 Kingsborough Gardens
 Glasgow

Drawing
PLANS AS PROPOSED

Scale
1:50 @ A1

Date
 Nov 21

Drawn By
A.G.C.

Checked
CMG_GA_02 (18-21)

Issue	Date	Detail
AMENDMENTS		