



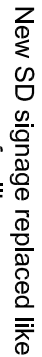

SCALE 1:50

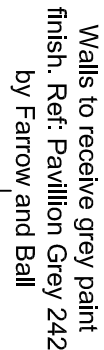

SCALE 1:50



SCALE 1:50




Overall Area	137 m ² / 1475 ft ²
Trading Area	86 m ² / 926 ft ²

REVISIONS	
A.	Revised after discussion with L.T
B.	Revised after discussion with L.T

IF IN DOUBT ASK!

ALL WORK TO COMPLY TO CURRENT BUILDING REGULATIONS, AND TO BE IN ACCORDANCE WITH BRITISH STANDARDS AND CODES OF PRACTICE.

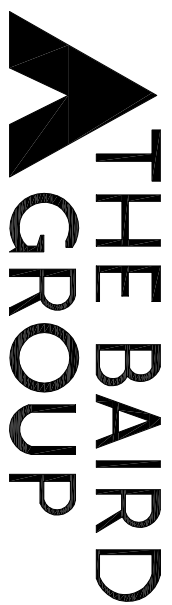

BMB MENSWEAR LTD MENS CLOTHING MANUFACTURERS
GRANARY BUILDINGS, 1 CANAL WHARF, LEEDS

PROJECT.

Suits Direct

8 Buchanan St
Princes Square

Glasgow
G1 3LN

1000

Proposed Floor Plan, Internal Elevations and Front Elevation

RAWING NO. SCALE. DATE.

[illegible]

- Eskriett